


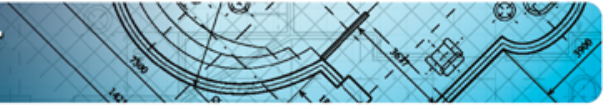

COMMUNITY PRICE LIST



Created: Oct-16-2017

GHO HOMES 772.257.1100 | ghohomes.com



Seller reserves the right to make changes or modifications to plans, maps, plan specifications, materials, features, and colors without notice. Prices are subject to change without notice. Maps, plans, landscaping and elevation renderings are artist's conceptions, are not to scale, and may not accurately depict the homes or lots as they are built. This brochure is for illustrative purposes only and not a part of a legal contract. Picture and floor plan shown above is likely not the actual home being offered, but a similar home/model.

77th STREET

CAMBRIA COURT N

SOLD

SOLD

SOLD

LOT FOUR

SOLD

SOLD


LAKE SPYGLASS



Spyglass

VERO BEACH

All dimensions, features, specifications and square footages are approximate and subject to change without notice. Maps, plans, landscaping and elevations renderings are artist's conceptions, are not to scale, and may not accurately depict the homes or lots as they are built.

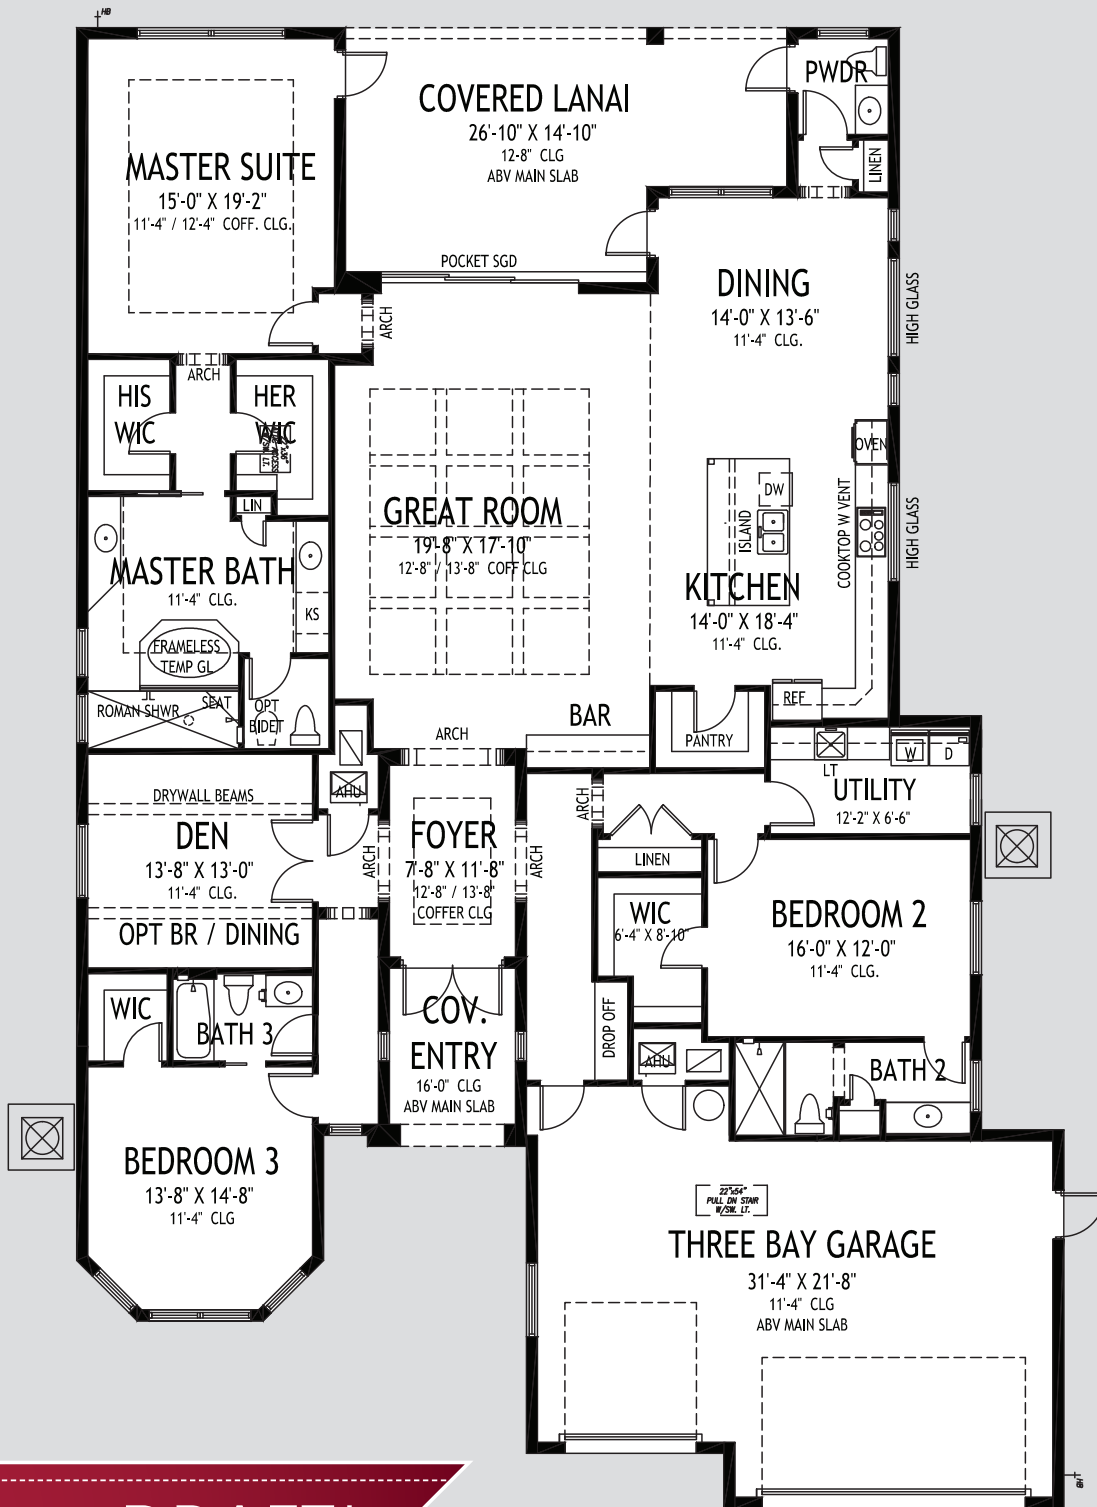

DRAFT*

*Subject to change

60' W x 90' D | **Barrington 60**

GHO HOMES


772.257.1100 | ghohomes.com

APPROXIMATE AREAS

Air Conditioned	3,185 Sq. Ft.
Covered Entry	81 Sq. Ft.
Covered Lanai	354 Sq. Ft.
3 Bay Garage	734 Sq. Ft.
TOTAL	4,354 Sq. Ft.



All dimensions, features, specifications and square footages are approximate and subject to change without notice. Maps, plans, landscaping and elevation renderings are artist's conceptions, are not to scale, and may not accurately depict the homes or lots as they are built.

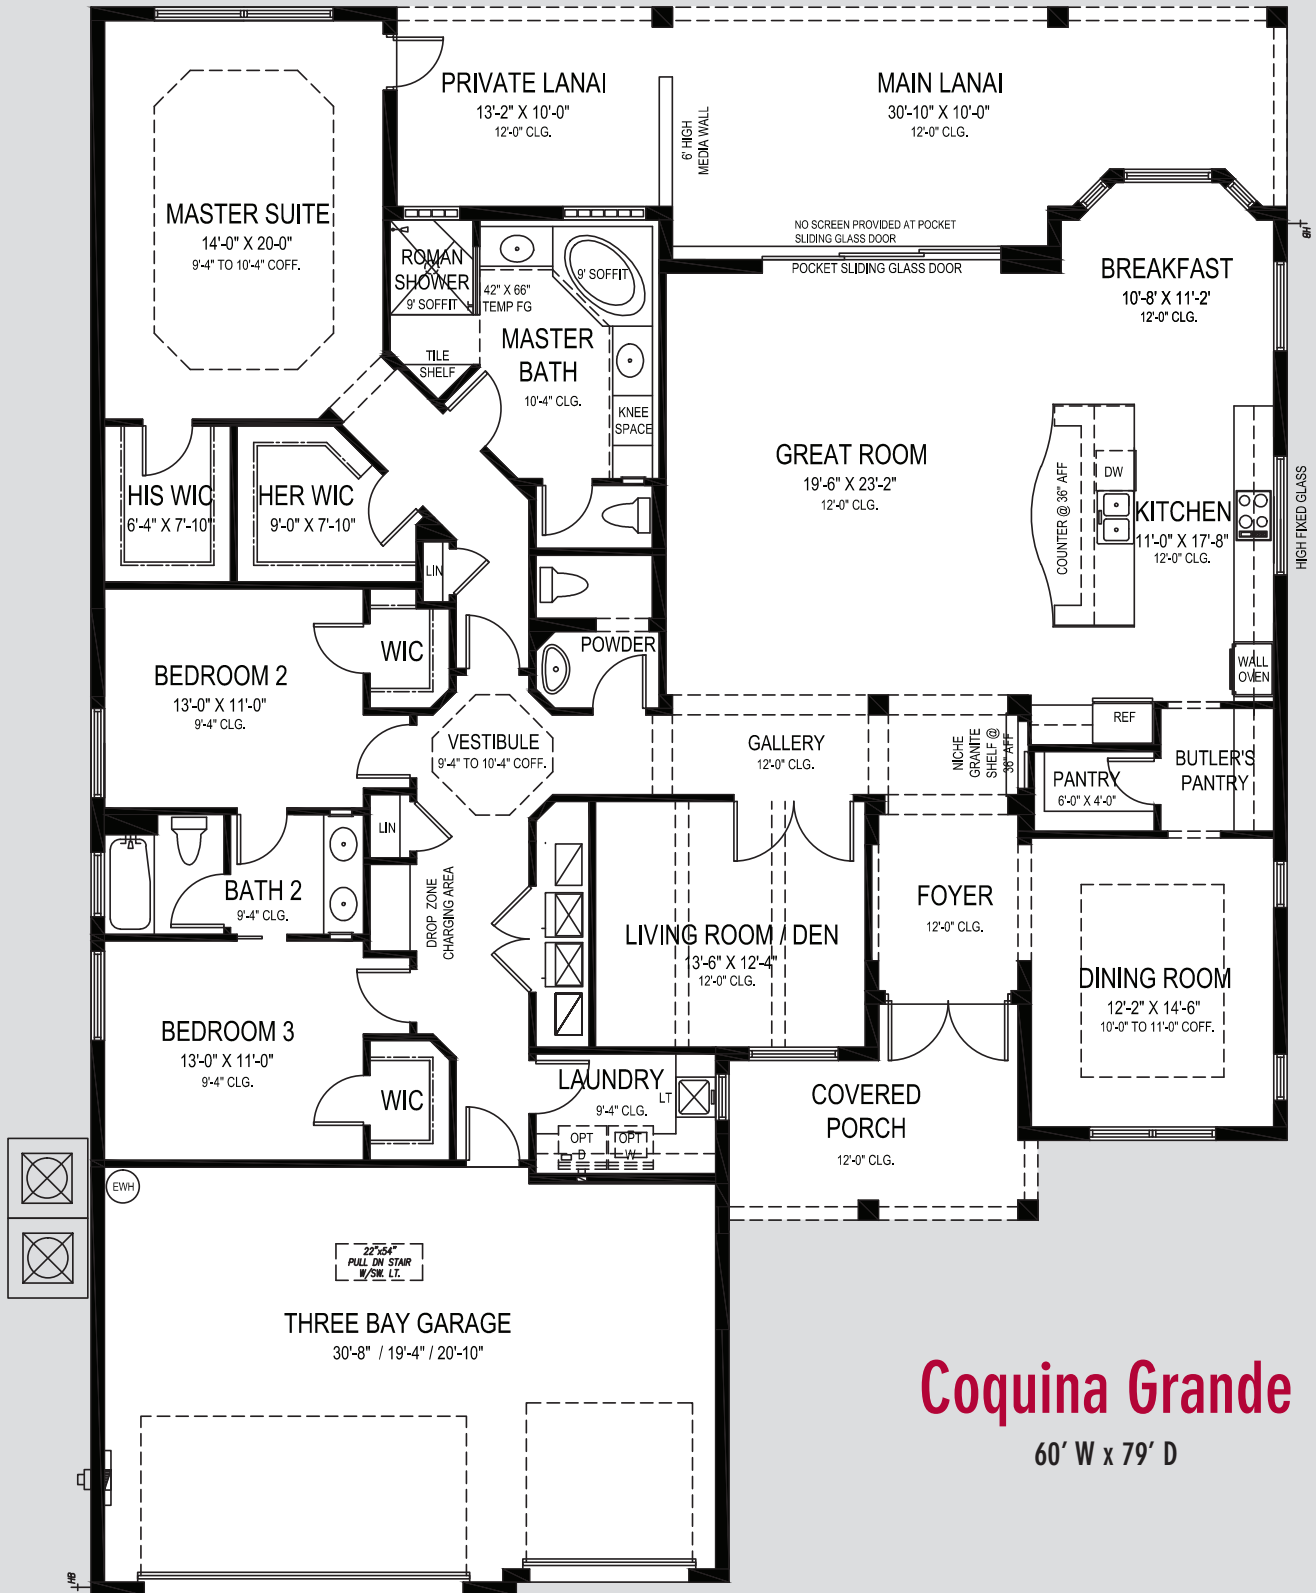

Coquina Grande

60' W x 79' D

GHO HOMES


772.257.1100 | ghohomes.com

APPROXIMATE AREAS

Air Conditioned 2,902 Sq. Ft.
 Covered Entry 140 Sq. Ft.
 Covered Patio 471 Sq. Ft.
 3 Bay Garage 672 Sq. Ft.
TOTAL 4,185 Sq. Ft.



All dimensions, features, specifications and square footages are approximate and subject to change without notice. Maps, plans, landscaping and elevation renderings are artist's conceptions, are not to scale, and may not accurately depict the homes or lots as they are built.

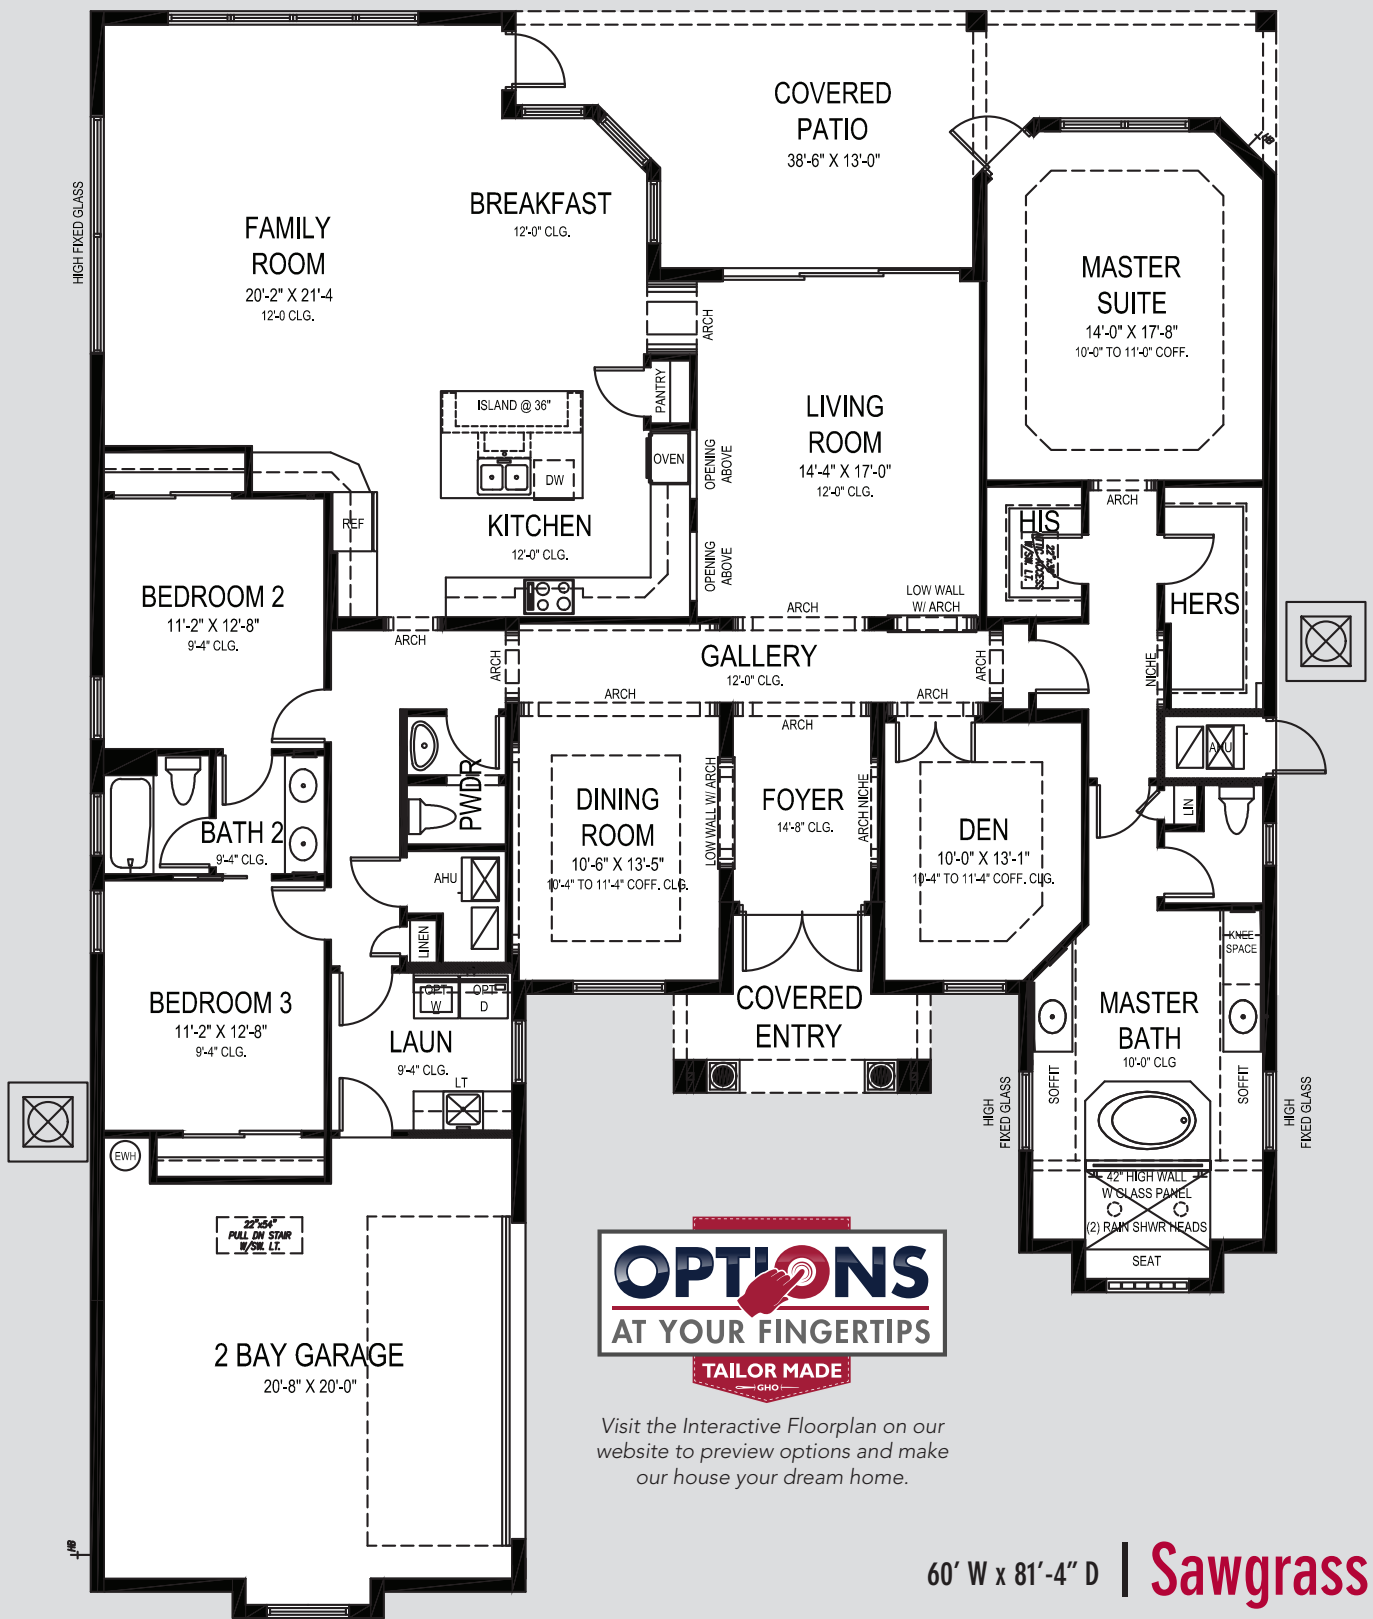

Visit the Interactive Floorplan on our website to preview options and make our house your dream home.

60' W x 81'-4" D | **Sawgrass**


GHO HOMES

772.257.1100 | ghohomes.com

APPROXIMATE AREAS	
Air Conditioned	2,987 Sq. Ft.
Covered Entry	93 Sq. Ft.
Covered Patio	337 Sq. Ft.
2 Bay Garage	495 Sq. Ft.
TOTAL	3,912 Sq. Ft.



All dimensions, features, specifications and square footages are approximate and subject to change without notice. Maps, plans, landscaping and elevation renderings are artist's conceptions, are not to scale, and may not accurately depict the homes or lots as they are built.

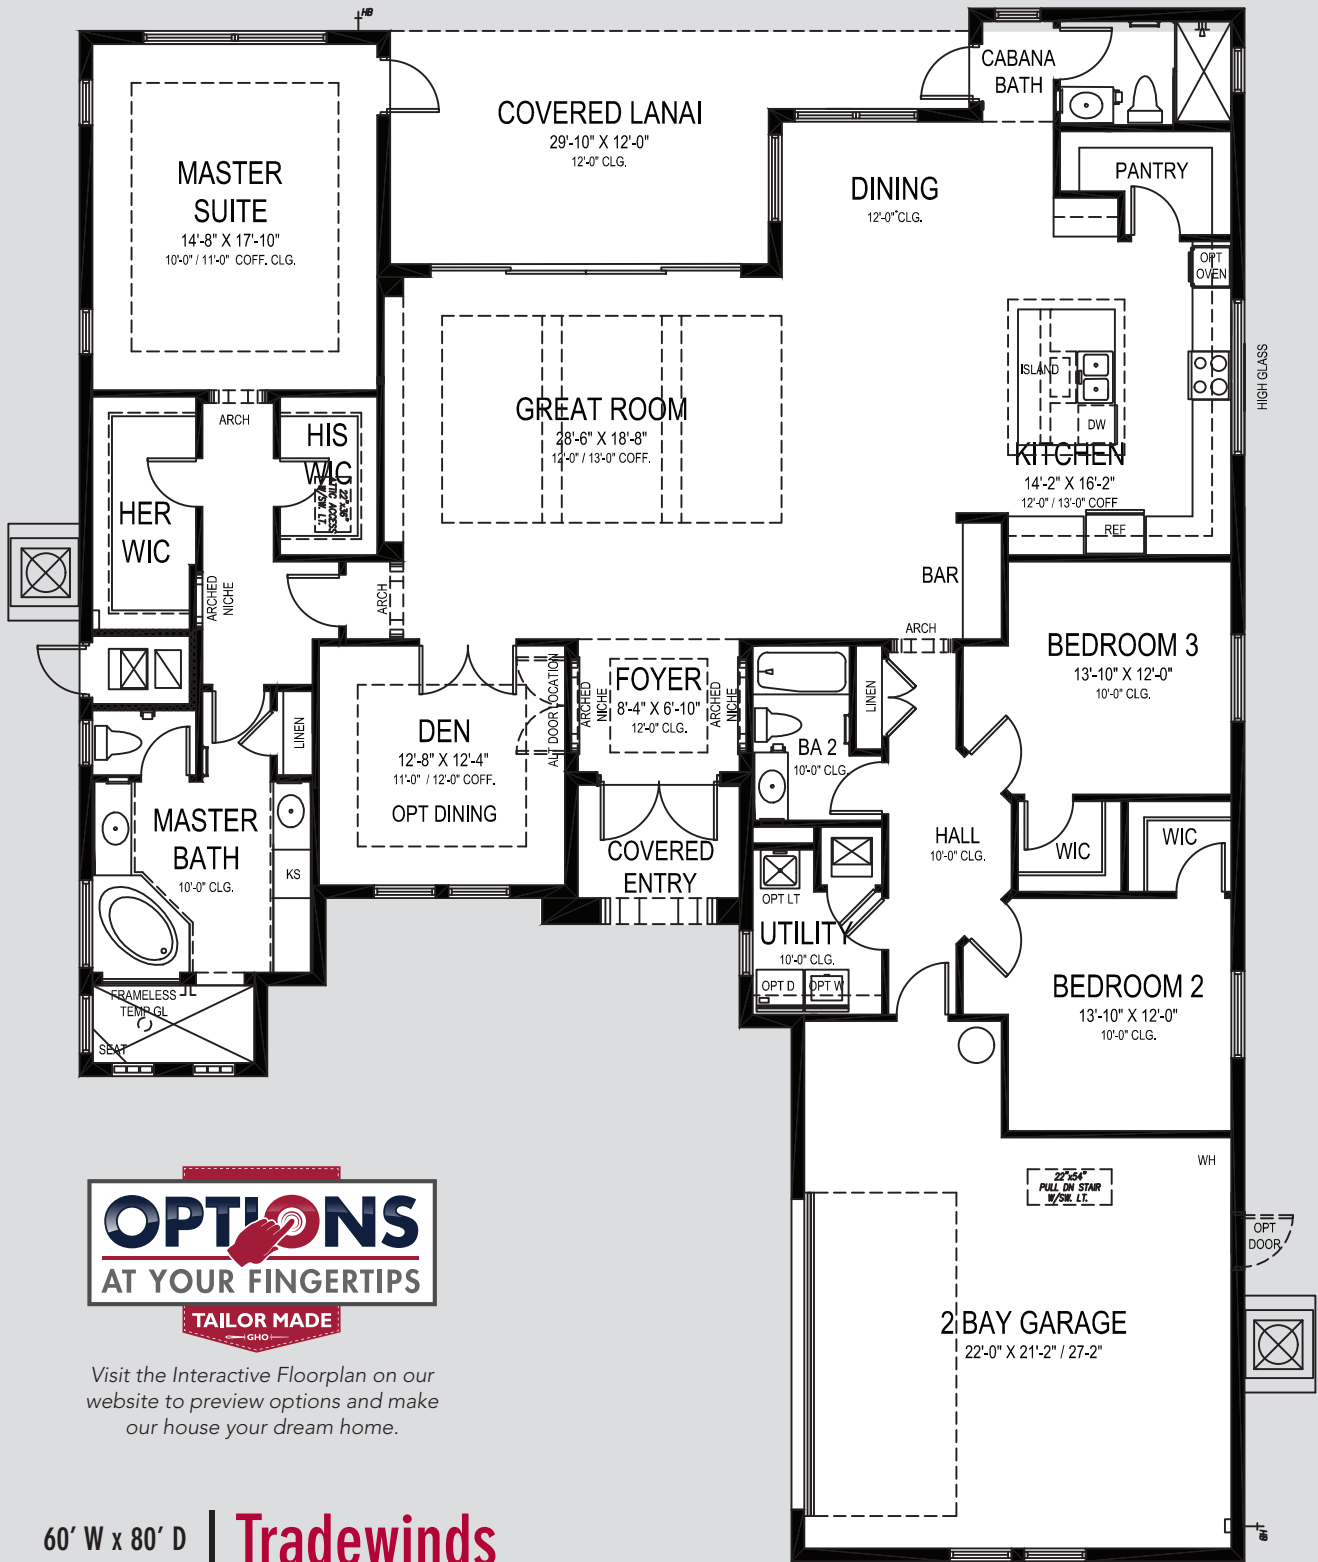

Visit the Interactive Floorplan on our website to preview options and make our house your dream home.

60' W x 80' D | Tradewinds

GHO HOMES

772.257.1100 | ghohomes.com

APPROXIMATE AREAS

Air Conditioned 2,722 Sq. Ft.
Covered Entry 56 Sq. Ft.
Covered Patio 275 Sq. Ft.
2 Bay Garage 574 Sq. Ft.
TOTAL 3,627 Sq. Ft.



All dimensions, features, specifications and square footages are approximate and subject to change without notice. Maps, plans, landscaping and elevation renderings are artist's conceptions, are not to scale, and may not accurately depict the homes or lots as they are built.



70' W x 99'-6" D | **Vasari 100**

GHO HOMES


772.257.1100 | ghohomes.com

APPROXIMATE AREAS

Air Conditioned 3,519 Sq. Ft.
 Covered Entry 82 Sq. Ft.
 Covered Patios 473 Sq. Ft.
 3 Bay Garage 651 Sq. Ft.
TOTAL 4,725 Sq. Ft.



All dimensions, features, specifications and square footages are approximate and subject to change without notice. Maps, plans, landscaping and elevation renderings are artist's conceptions, are not to scale, and may not accurately depict the homes or lots as they are built.

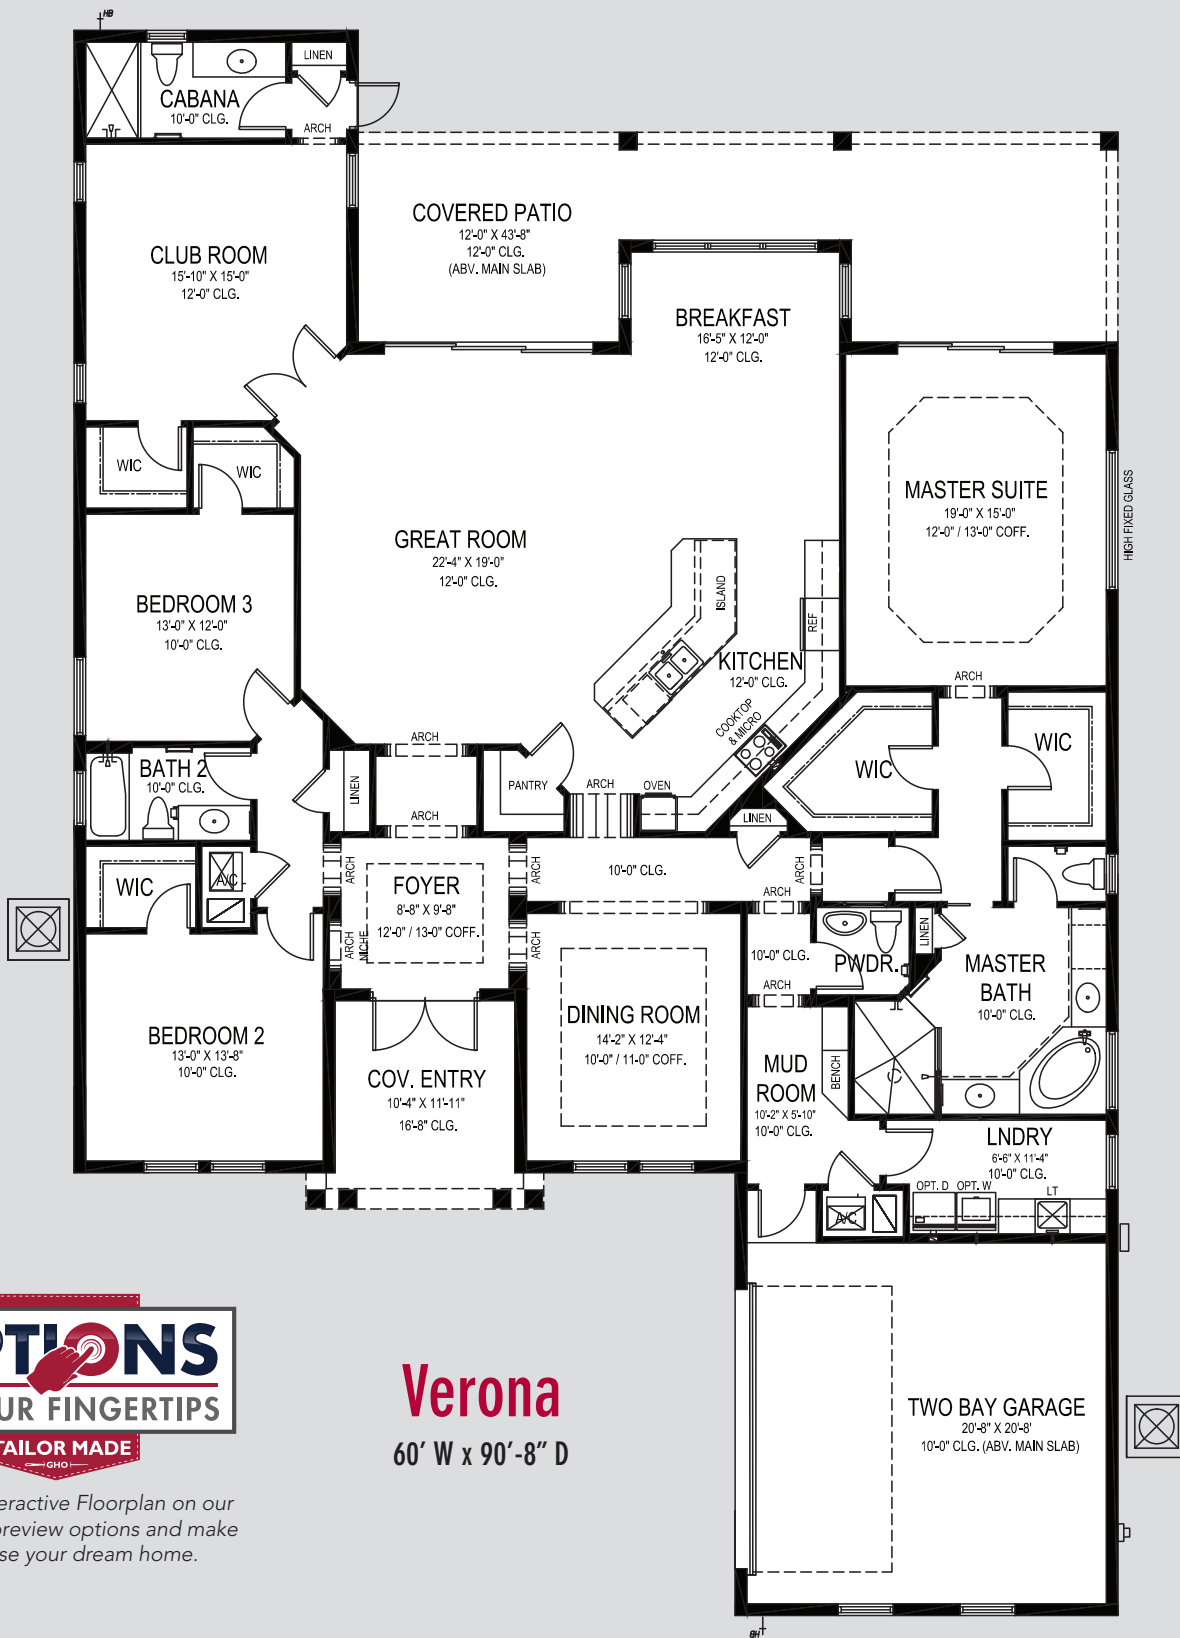

Verona
60' W x 90'-8" D

Visit the Interactive Floorplan on our website to preview options and make our house your dream home.

GHO HOMES

772.257.1100 | ghohomes.com

APPROXIMATE AREAS	
Air Conditioned	3,186 Sq. Ft.
Covered Entry	131 Sq. Ft.
Covered Patio	446 Sq. Ft.
2 Bay Garage	483 Sq. Ft.
TOTAL	4,246 Sq. Ft.



All dimensions, features, specifications and square footages are approximate and subject to change without notice. Maps, plans, landscaping and elevation renderings are artist's conceptions, are not to scale, and may not accurately depict the homes or lots as they are built.



COMMUNITY FEATURES LIST

Spyglass

Created: Oct-16-2017

Estate Home Sites

✔ Exclusive Community of Only 6 Estate Home Sites

- Private, protected preserve along sides of building area of home site
- Overall 5ac Home Site - including majority of area in adjoining lake and protected preserve area

✔ Extended driveway, 80" from edge of Cambria Court Included

- Swales, banks, shaded and areas of home site to have Bahia sod coverage
- Lot - View Premiums Apply on Select Lots
- Home site irrigation, flortam sod and landscaping an area around the home of approx. 100" wide by 180" deep with home approx. centered

Construction Features

- Structural Design Per Florida Current Building Codes and Design Standards

✔ Double Row Steel & Concrete Bond Beam

✔ Plywood 5/8" (19/32) Roof Sheathing (no particle board)

- Concrete Slab on Grade with Steel Reinforcement and Fibermesh Concrete
- Sentricon Termite Treatment and Control System - 1 year service included
- Concrete Block Construction with Concrete and Steel Reinforcement
- Professionally Engineered Roof Trusses with Hurricane Straps
- Concrete Based Textured Exterior Wall Finish
- Underground Connection to FPL Supplied Electrical Power
- County Water and Septic System Supplied for each Home Site

✔ Taexx Built In Pest Control Delivery System Installed

Exterior Features

- Concrete Tile Roof System, Choice of Flat or Roll Style and Select Colors

✔ White Aluminum Frame Dual Pane Low E Coated Impact Resistant Glass on Windows / Sliding Glass Doors

- Sherwin Williams Loxon Acrylic Exterior Paint on Exterior Walls of Home

✔ Impact Glass - All Windows, Sliders and Glass Doors - all openings

- Wind Rated Garage Doors with Remote-Controlled Openers (2 remotes)
- Paver Driveway, Front Walks and Rear Covered Patio Floor
- Exterior Garden Hose Connections (2)
- Exterior GFI Electric Outlets (2)

✔ Fiberglass Textured Raised-Panel 8' Front Doors with Clear Impact Glass Single Lite Sidelites - per plan

GHO HOMES 772.257.1100 | ghohomes.com



Seller reserves the right to make changes or modifications to plans, maps, plan specifications, materials, features, and colors without notice. Prices are subject to change without notice. Maps, plans, landscaping and elevation renderings are artist's conceptions, are not to scale, and may not accurately depict the homes or lots as they are built. This brochure is for illustrative purposes only and not a part of a legal contract. Picture and floor plan shown above is likely not the actual home being offered, but a similar home/model.



COMMUNITY FEATURES LIST

Spyglass

Created: Oct-16-2017

- Professionally Designed Landscaped Package and Floratam Sod
- Automatic Underground Irrigation System, Irrigation Water supplied by Individual Well and Pump

Utility Room and Garage

- ☑ Drop Down Stairs to Attic Area
- Lighting Provided for Garage and Utility Room

Gourmet Kitchens

- ☑ Kitchen Craft Columbia (GHO Level 3 Selections) Kitchen Cabinet Series w/ Wood Dove Tail Drawers & Soft-close Drawers
- ☑ Kitchen Cabinets feature Crown Molding, Glass Doors, Light Valance and Upgraded Layout - per plan
- ☑ Granite or Quartz Kitchen Counter Top, with 4 inch back splash, layout per plan (GHO Level 1 Selections)
- ☑ Kitchen Faucet: Moen Arbor Pull Out Spray - Stainless Steel Finish
 - Stainless Steel Undermount Kitchen Sink 70/30 Split
- ☑ GE Stainless Steel Finish Appliance Package
- ☑ GE Refrigerator: 27 cft French Door SS Style Profile Series - EStar
- ☑ GE Wall Oven: Profile Series Electric Double Oven, Convection Upper
- ☑ GE Dishwasher: Profile Series/ Multi-Cycle, Steam - Energy Star Rated
- ☑ GE Microwave: Profile Series Installed Over Range
- ☑ GE Range: Profile Electric Cook Top- Clean Design
 - Flooring: Ceramic Tile in Kitchen and Breakfast Rooms per plan
 - Recessed HiHat Lighting - per plan

Luxury Bathrooms

- ☑ Granite or Quartz Bath Vanity Top with White Under-Mount Sink - all baths
- ☑ Oversized Walk-In Roman Showers - per plan
- ☑ Built in Shower Seat in Master Shower, Ceramic Tile Finish - per plan
 - Moen Pressure Balance Control Valves for all Showers
 - Clear Glass Shower Enclosures or Glass Panels - per plan
- ☑ Wood Raised Panel Vanity Doors, Raised Height Vanities -
- ☑ Drop in Acrylic Master Bath Roman Tub with Tile Tub Deck Top
 - Enamel Steel Tub/Shower combo in Secondary Bathroom(s)
- ☑ Ceramic Tile Bathroom Floors with Walls and Shower Floors - Choice of Deco Wall Tile Packages with Listello

GHO HOMES 772.257.1100 | ghohomes.com



Seller reserves the right to make changes or modifications to plans, maps, plan specifications, materials, features, and colors without notice. Prices are subject to change without notice. Maps, plans, landscaping and elevation renderings are artist's conceptions, are not to scale, and may not accurately depict the homes or lots as they are built. This brochure is for illustrative purposes only and not a part of a legal contract. Picture and floor plan shown above is likely not the actual home being offered, but a similar home/model.



COMMUNITY FEATURES LIST

Spyglass

Created: Oct-16-2017

Features all Baths (GHO Level 1 Selections)

Moen Brushed Nickel Bathroom Faucets and Fixtures

- Elongated White Toilets in all Bathrooms
- **Full Width Oversized Height Vanity Mirrors**
- Clear Glass Windows in all Bath with Frosted Windows Option

Interior Appointments

Colonist Raised Panel 8 Ft Interior Doors

Crown Molding in Foyer, Great Room/Family Room, Kitchen, Living Room, Dining Room and Master Bedroom - perimeter of room only/ layout per plan

Built-In Bar Base Cabinets with Granite or Quartz Counter Top, on select plans (Match Kitchen - per plan)

- Solid Surface White Window Sills Throughout Living Area

Designer Two Tone Interior Paint Upgrade - Choice of Select Colors (select one) and White for Trim, Ceiling & Garage

Ceramic Tile Flooring in Foyer, Kitchen, Halls, Great Room or Family Room & Living Room, Dining Room and Utility Room - layouts per plan (GHO Level 1 Selections)

- Wall-to-Wall Carpet in Choice of Designer Colors in all Bedrooms and Den (GHO Level 1 Selections)

Interior Design Features

- **Flex Plan Design -- offering many possible options for your lifestyle**

Rounded Interior Wall Corners, Excluding Windows, Doors, Sliding Glass Doors, Bathrooms, Garages, Ceilings and Closets - per plan

- **Flat Volume Ceilings - Minimum over 9feet High (per plan)**
- Designer Knockdown Texture on Ceilings
- Air-Conditioned Walk-In Closets - per plan
- **Designer Arches, Niches and Pot Shelves - per plan**
- Vinyl Clad Shelving in all Closets - per plan

GHO HOMES 772.257.1100 | ghohomes.com



Seller reserves the right to make changes or modifications to plans, maps, plan specifications, materials, features, and colors without notice. Prices are subject to change without notice. Maps, plans, landscaping and elevation renderings are artist's conceptions, are not to scale, and may not accurately depict the homes or lots as they are built. This brochure is for illustrative purposes only and not a part of a legal contract. Picture and floor plan shown above is likely not the actual home being offered, but a similar home/model.



COMMUNITY FEATURES LIST

Spyglass

Created: Oct-16-2017

Electrical Specifications

- Recessed HiHat Lighting in Kitchen, Halls, Covered Entry and Patio
- Ceiling Fan Pre-Wire in all Bedrooms, Den and Great Rooms and Patio
- Walk-In Closet Lighting - per plan
- Decorative Rocker Type Switches
- Pre-Wired for (3) Phone Outlets in Home
- Pre-Wired for (3) Cable Television Outlets

Energy Efficient & Safety Features

- ☑ High Efficiency Air Conditioning System - Carrier 16 SEER / Straight Cool / Sized Per Home
- ☑ HVAC AC Filter Access Located at AC Unit or in Adjacent Side-Wall for Easy Access - per plan
- ☑ NEST Next Generation Learning Thermostat
 - Energy Efficient R4.1 Concrete Block Wall Insulation
 - Energy Efficient R11 Garage to House Wall Insulation
 - Energy Efficient R-30 Attic Insulation over Conditioned Space
- ☑ Dual Pane Low E Coated Glass on Windows / Sliding Glass Doors
 - Quick Recovery Electric Water Heater - 50 Gallon
 - ARC Fault Electrical Outlets Per Code
 - Smoke and Carbon Monoxide Detectors per code



GHO Homes sets a higher standard in appointing our homes. The features that set us apart from other builders are our Ultimate Features - denoted by the check mark icon - which come standard in each of our homes.

Additional Tailor Made home design options to choose from include built-in entertainment centers, wet bars, screened-in pools and luxurious finishes and upgrades. From flooring to cabinetry and custom room designs, we've made it easy and affordable to realize your dreams.

GHO HOMES 772.257.1100 | ghohomes.com



Seller reserves the right to make changes or modifications to plans, maps, plan specifications, materials, features, and colors without notice. Prices are subject to change without notice. Maps, plans, landscaping and elevation renderings are artist's conceptions, are not to scale, and may not accurately depict the homes or lots as they are built. This brochure is for illustrative purposes only and not a part of a legal contract. Picture and floor plan shown above is likely not the actual home being offered, but a similar home/model.