



# COMMUNITY PRICE LIST

Created: Nov-18-2020

## Serenoa

### Serenoa Pointe Floorplans

Floorplan	Bed	Bath	Den	Garage	Sq.Ft.	Priced From
<b>Biscayne Grande SP</b>	2	2	Yes	2 Bay	1,954	<b>TBD</b>
<b>Carmel Grande 12 SP</b>	3	2	Yes	2 Bay	2,418	<b>TBD</b>
<b>Glendale SP</b>	2	2	Yes	2+ Bay	1,854	<b>TBD</b>
<b>Monaco Supreme SP</b>	3	3	Yes	3 Bay	2,584	<b>TBD</b>
<b>Nassau Grande</b>	3	2.5	Yes	3 Bay	2,458	<b>TBD</b>

**Serenoa Pointe features larger homesites - minimum 70' x 125'. All prices above include a standard homesite in Serenoa Pointe. All homes include GHO's Ultimate Features Package for Serenoa (package may vary).**

---

### To Learn More About These Homes Please Contact

Diana Leever 772.257.1100 Cell: 772.828.7074 [dianal@ghohomes.com](mailto:dianal@ghohomes.com)

**GHO HOMES** 772.257.1100 | [ghohomes.com](http://ghohomes.com)



Seller reserves the right to make changes or modifications to plans, maps, plan specifications, materials, features, and colors without notice. Prices are subject to change without notice. Maps, plans, landscaping and elevation renderings are artist's conceptions, are not to scale, and may not accurately depict the homes or lots as they are built. This brochure is for illustrative purposes only and not a part of a legal contract. Picture and floor plan shown above is likely not the actual home being offered, but a similar home/model.



# COMMUNITY PRICE LIST

Created: Nov-18-2020

## Serenoa Pointe Grande Floorplans

Floorplan	Bed	Bath	Den	Garage	Sq.Ft.	Priced From
<b>Avalon 17 SP</b>	3	3	No	2+ Bay	2,254	<b>TBD</b>

Only available on the larger homesites in Serenoa Pointe denoted on the site plan as Grande Series lots.

## To Learn More About These Homes Please Contact

Diana Leever 772.257.1100 Cell: 772.828.7074 [dianal@ghohomes.com](mailto:dianal@ghohomes.com)

**GHO HOMES** 772.257.1100 | [ghohomes.com](http://ghohomes.com)




Seller reserves the right to make changes or modifications to plans, maps, plan specifications, materials, features, and colors without notice. Prices are subject to change without notice. Maps, plans, landscaping and elevation renderings are artist's conceptions, are not to scale, and may not accurately depict the homes or lots as they are built. This brochure is for illustrative purposes only and not a part of a legal contract. Picture and floor plan shown above is likely not the actual home being offered, but a similar home/model.



# Serenoa

- PHASE 1
- PHASE 2
- PHASE 3
- PHASE 4
- PHASE 5
- GRANDE SERIES

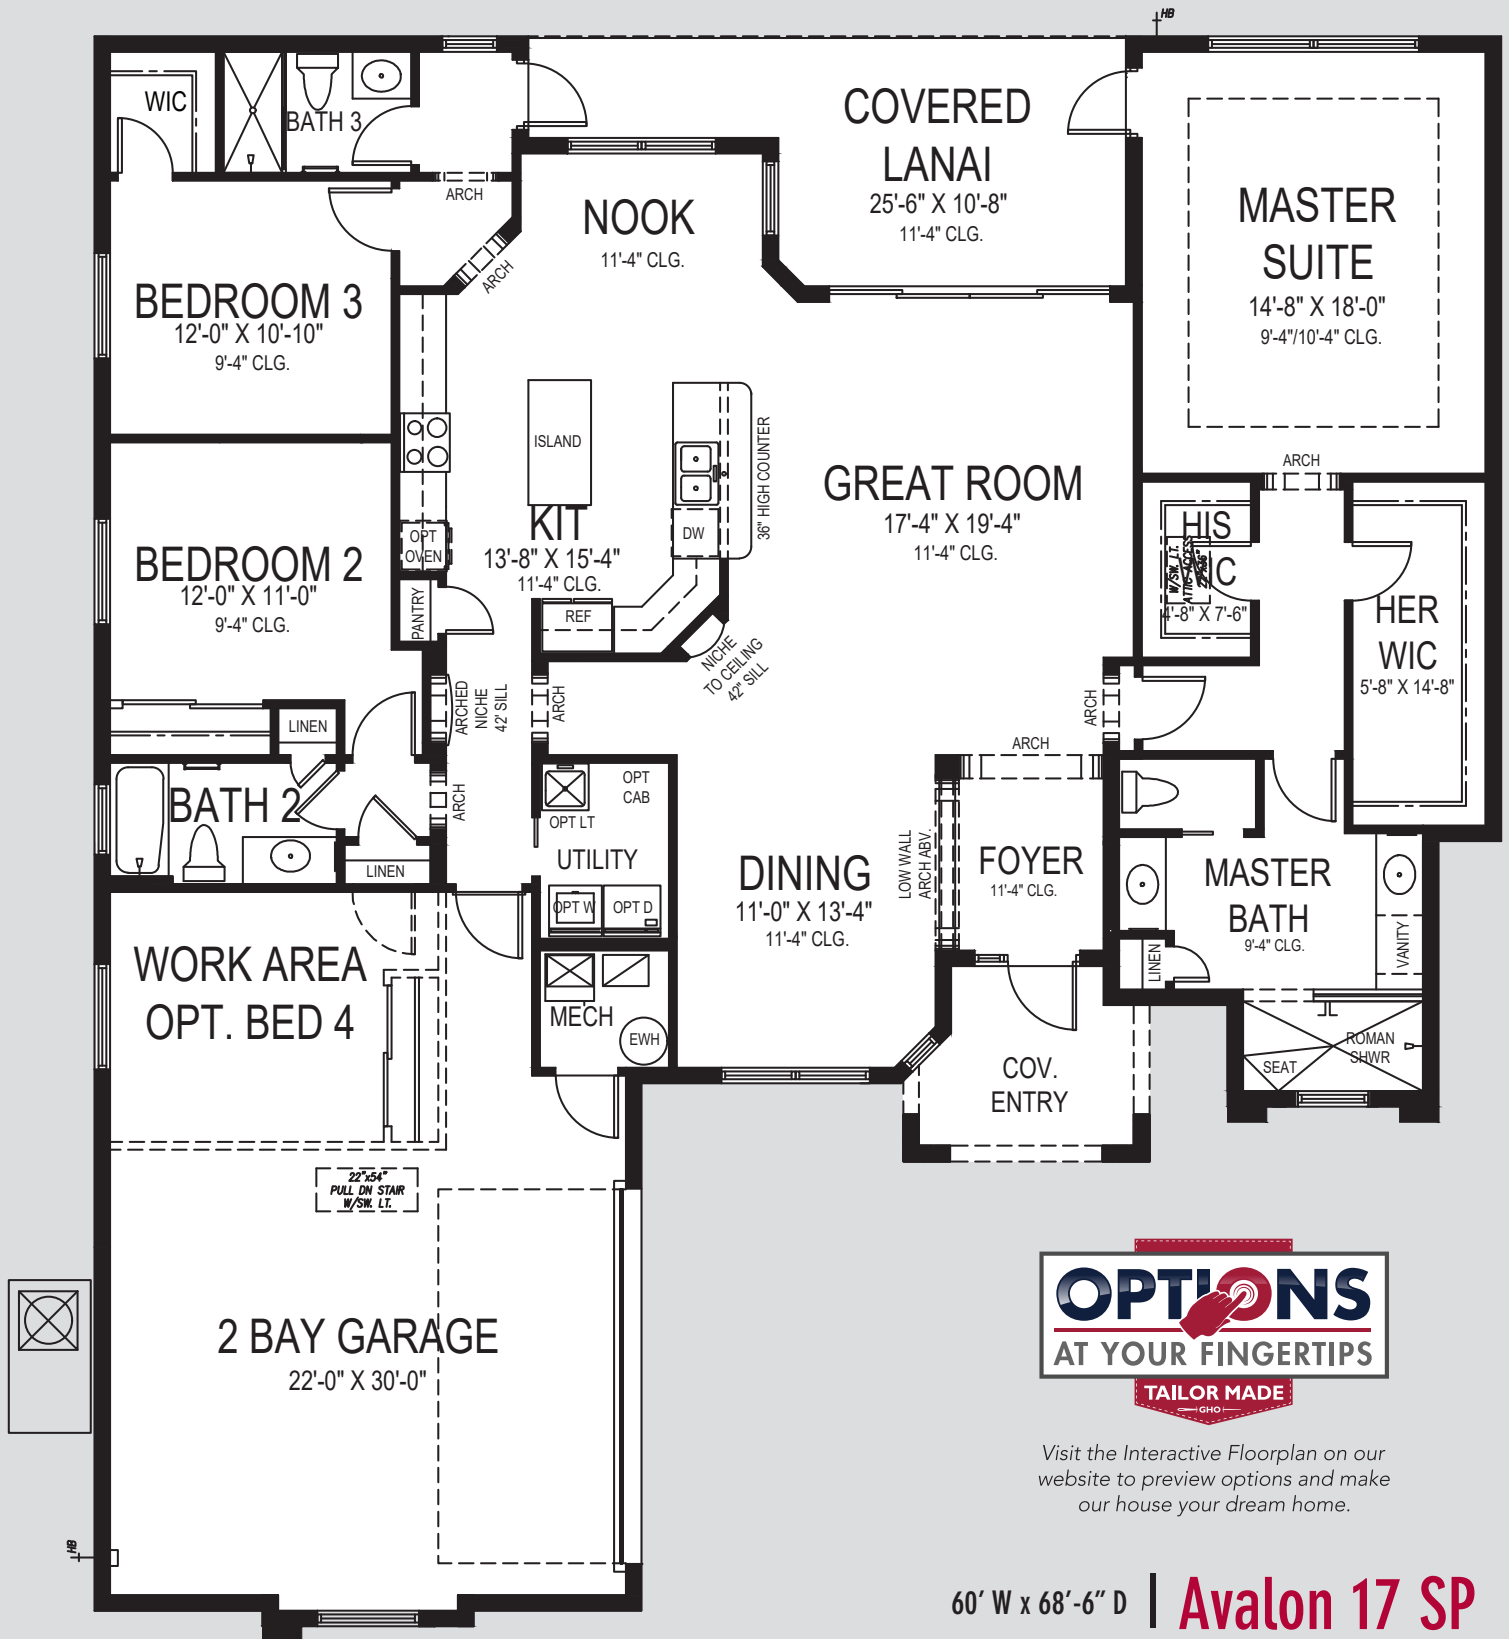

Visit the Interactive Floorplan on our website to preview options and make our house your dream home.

60' W x 68'-6" D | **Avalon 17 SP**


# GHO HOMES

772.257.1100 | [ghohomes.com](http://ghohomes.com)

APPROXIMATE AREAS	
Air Conditioned .....	2,254 Sq. Ft.
Covered Entry .....	76 Sq. Ft.
Covered Patio .....	226 Sq. Ft.
2 Bay Garage .....	687 Sq. Ft.
<b>TOTAL .....</b>	<b>3,243 Sq. Ft.</b>



All dimensions, features, specifications and square footages are approximate and subject to change without notice. Maps, plans, landscaping and elevation renderings are artist's conceptions, are not to scale, and may not accurately depict the homes or lots as they are built.

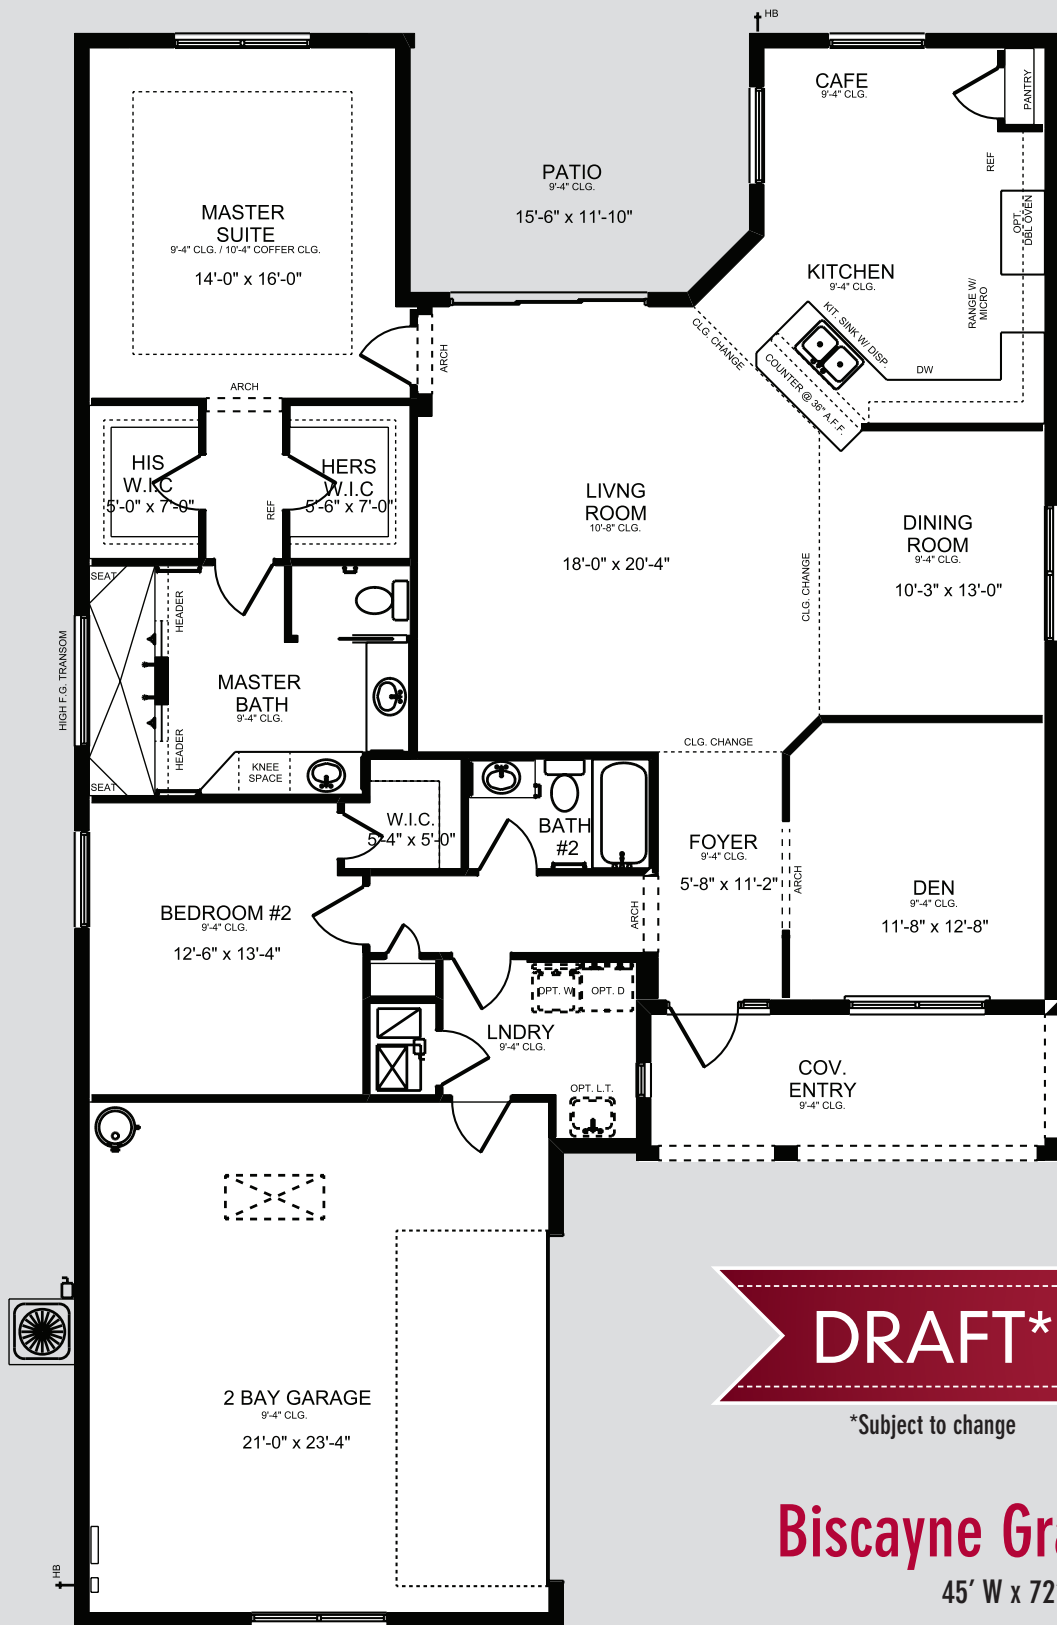

**DRAFT\***

\*Subject to change

## Biscayne Grande SP

45' W x 72'-10" D

# GHO HOMES


772.257.1100 | ghohomes.com

### APPROXIMATE AREAS

Air Conditioned	.....1,954 Sq. Ft.
Covered Entry	..... 125 Sq. Ft.
Covered Patio	..... 180 Sq. Ft.
2 Bay Garage	.....535 Sq. Ft.
<b>TOTAL</b>	<b>..... 2,794 Sq. Ft.</b>



All dimensions, features, specifications and square footages are approximate and subject to change without notice. Maps, plans, landscaping and elevation renderings are artist's conceptions, are not to scale, and may not accurately depict the homes or lots as they are built.

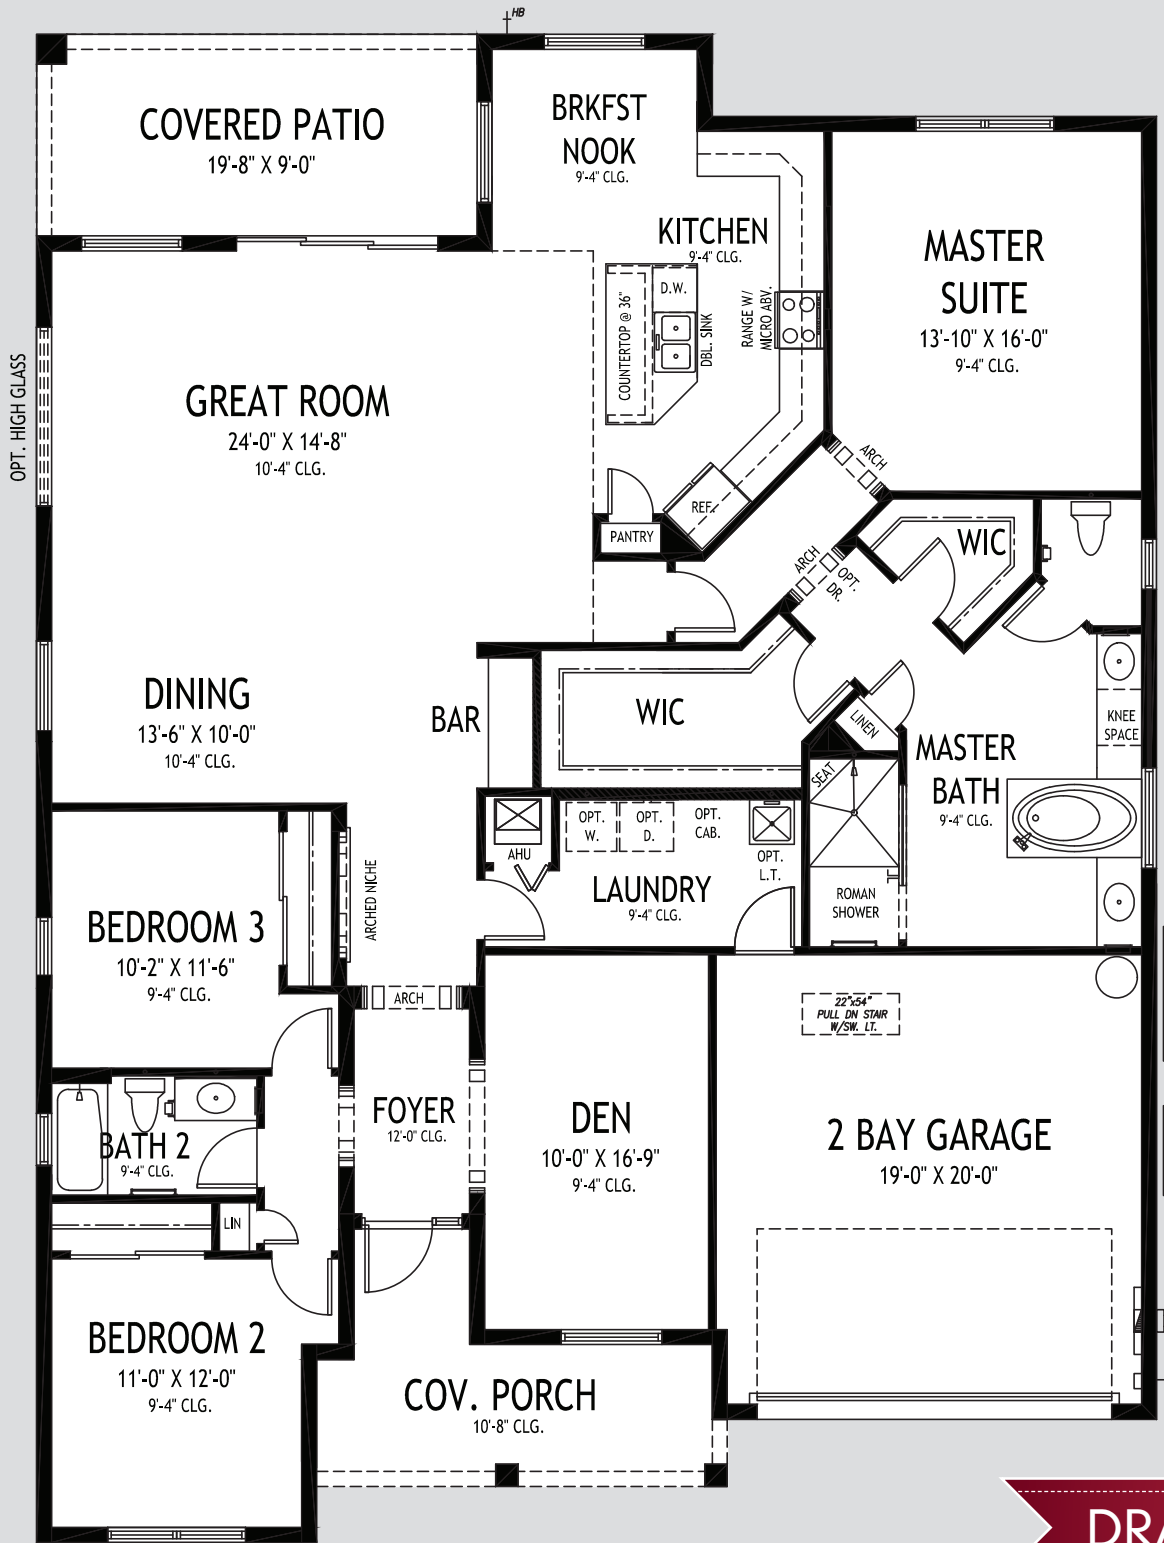

Visit the Interactive Floorplan on our website to preview options and make our house your dream home.

# Carmel Grande 12 SP

50' W x 67'-4" D

**DRAFT\***

\*Subject to change

# GHO HOMES


772.257.1100 | ghohomes.com

### APPROXIMATE AREAS

Air Conditioned	.....2,418 Sq. Ft.
Covered Entry	..... 140 Sq. Ft.
Covered Patio	..... 177 Sq. Ft.
2 Bay Garage	.....409 Sq. Ft.
<b>TOTAL</b>	<b>.....3,144 Sq. Ft.</b>



All dimensions, features, specifications and square footages are approximate and subject to change without notice. Maps, plans, landscaping and elevation renderings are artist's conceptions, are not to scale, and may not accurately depict the homes or lots as they are built.

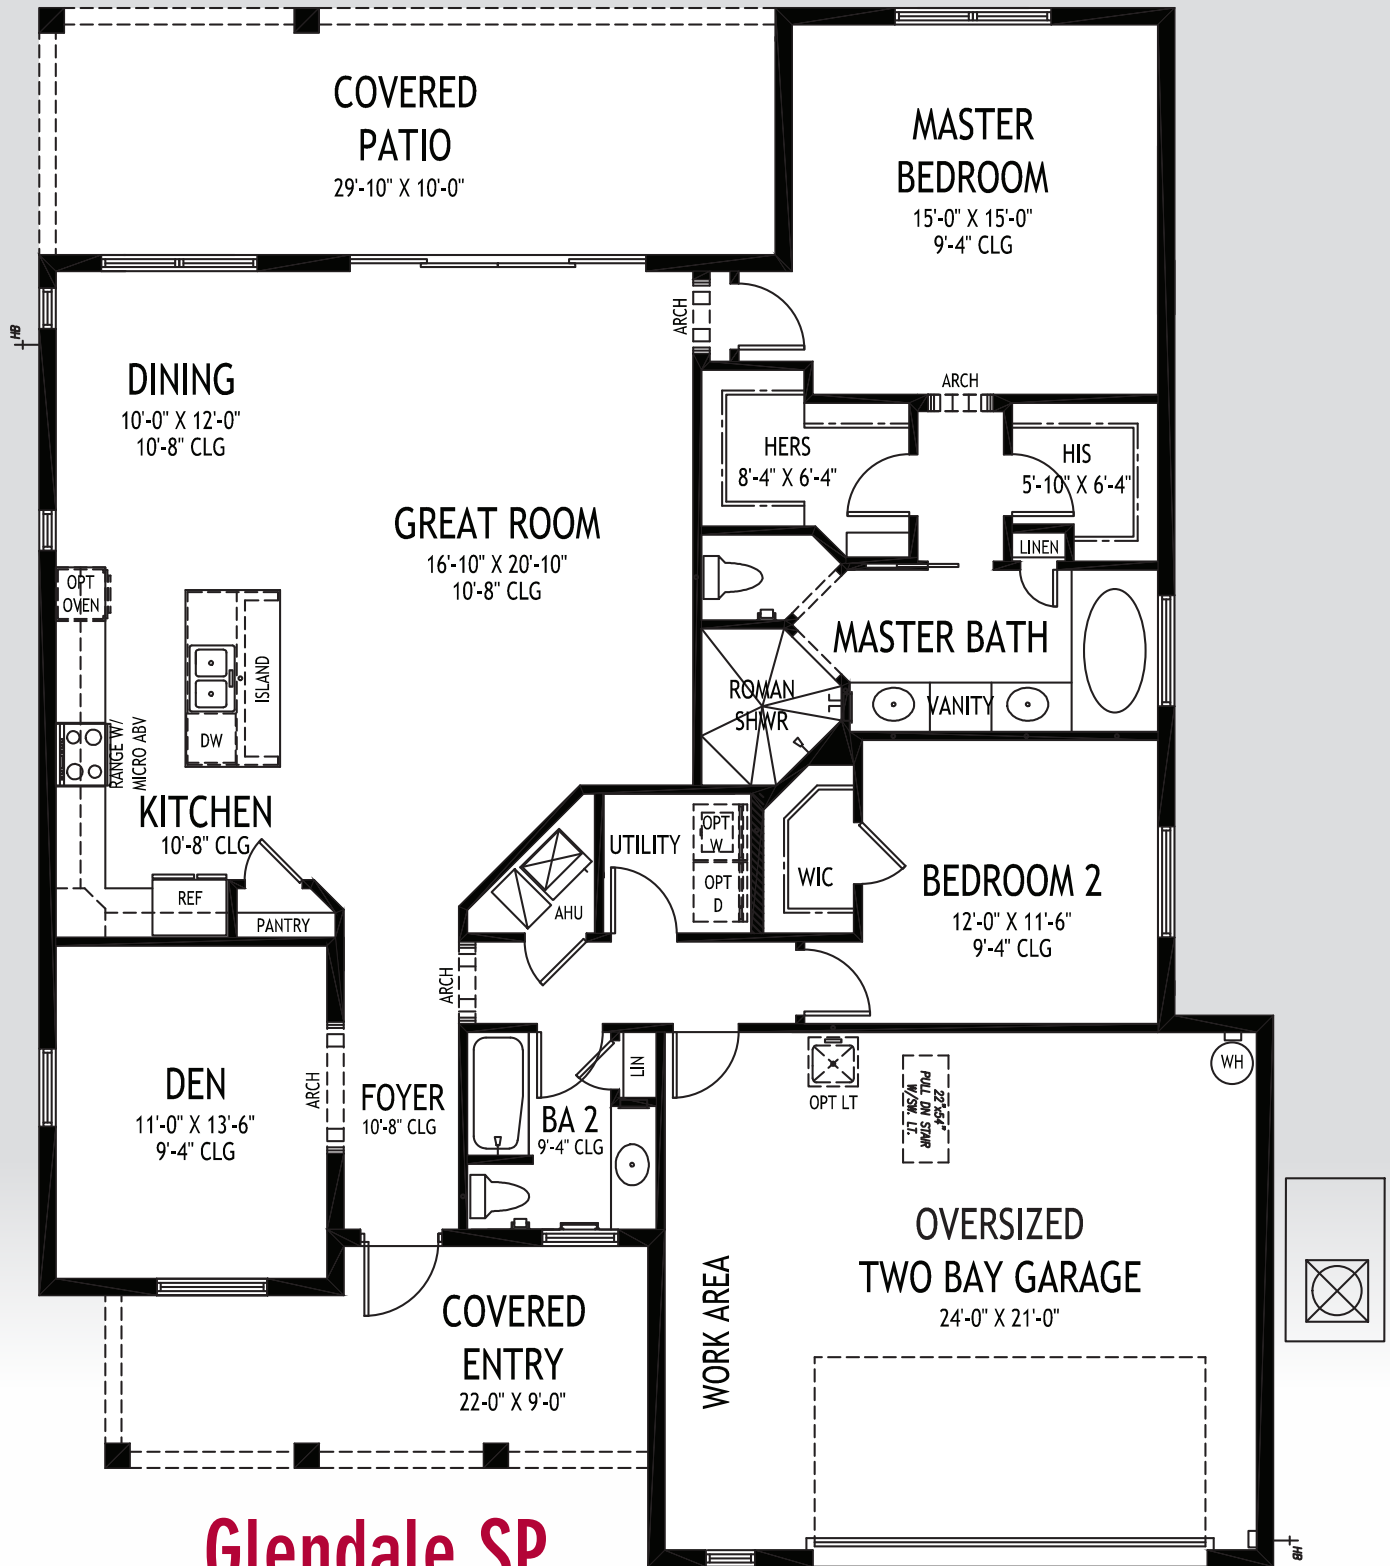

# Glendale SP

50' W x 63' D

# GHO HOMES

A GREEN BRICK PARTNER


772.257.1100 • GHOHOMES.COM

## APPROXIMATE AREAS

- Air Conditioned .....1,854 Sq. Ft.
- Covered Porch..... 178 Sq. Ft.
- Covered Patio ..... 297 Sq. Ft.
- 2 Bay Garage ..... 546 Sq. Ft.
- TOTAL ..... 2,875 Sq. Ft.**



All dimensions, features, specifications and square footages are approximate and subject to change without notice. Maps, plans, landscaping and elevation renderings are artist's conceptions, are not to scale, and may not accurately depict the homes or lots as they are built. © GHO Homes 2018. Revised July 17, 2018.

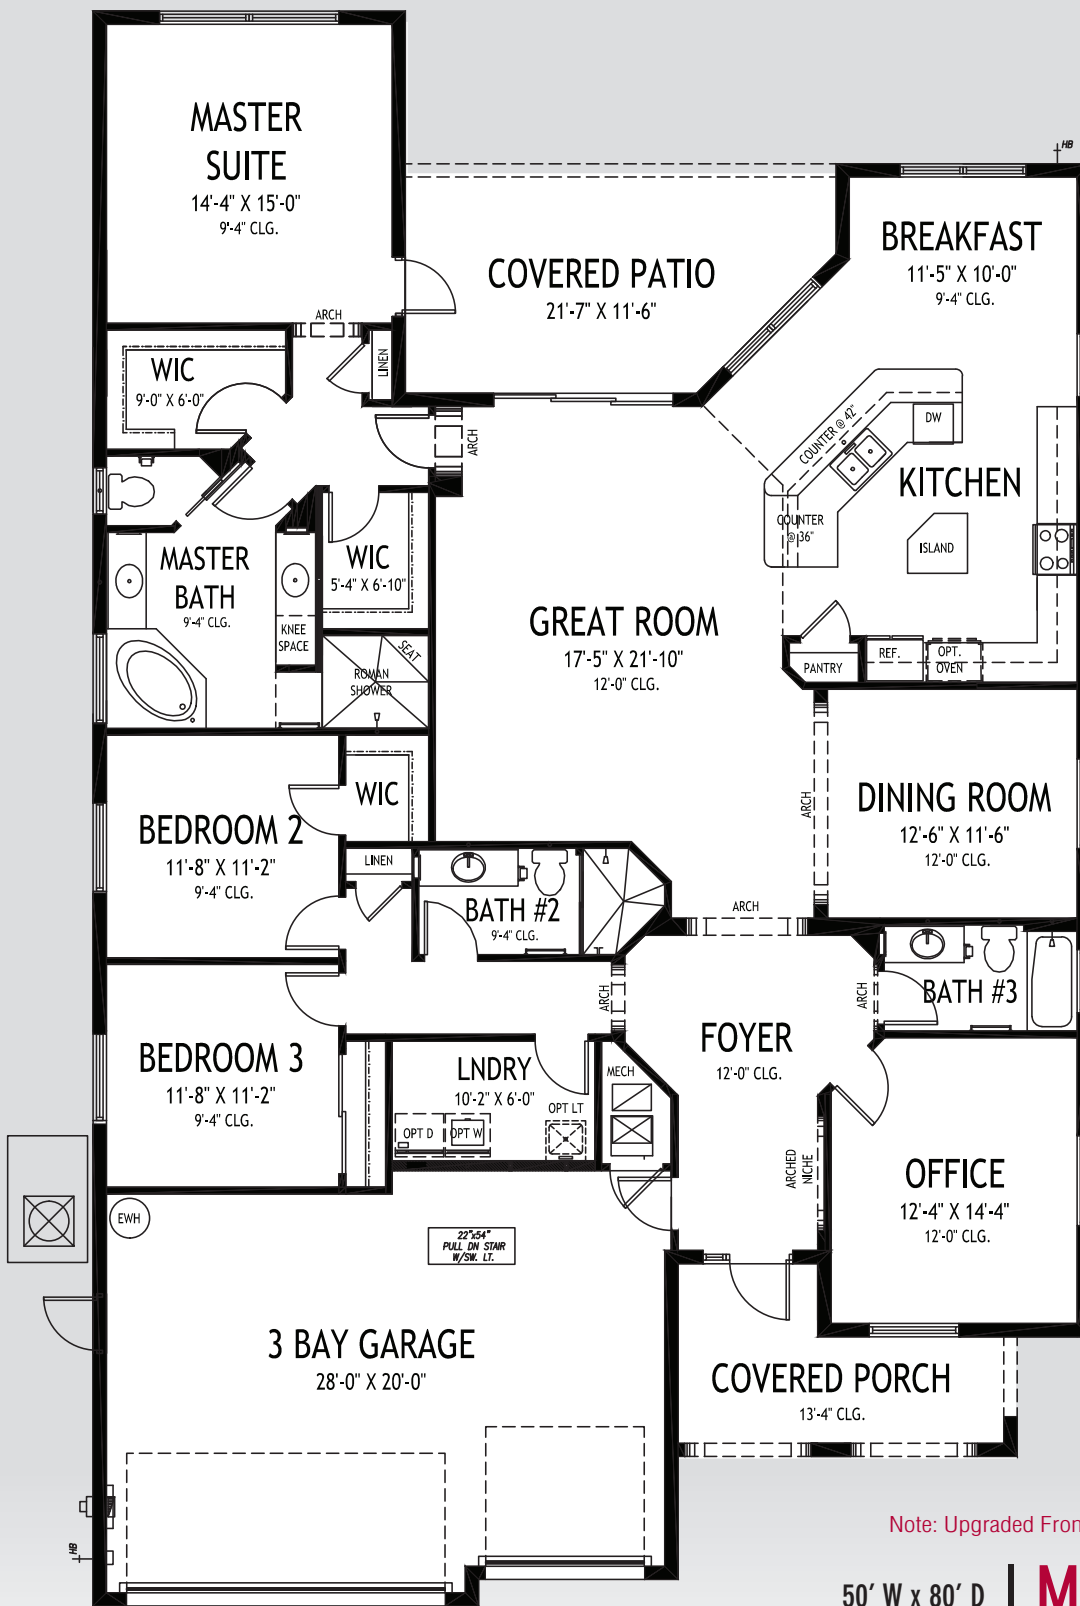

Visit the Interactive Floorplan on our website to preview options and make our house your dream home.

Note: Upgraded Front Elevation Shown - Not Standard

50' W x 80' D

# Monaco Supreme

# GHO HOMES

A GREEN BRICK PARTNER

772.257.1100 • GHOHOMES.COM

## APPROXIMATE AREAS

- Air Conditioned .... 2,586 Sq. Ft.
- Covered Entry ..... 128 Sq. Ft.
- Covered Patio ..... 224 Sq. Ft.
- 3 Bay Garage ..... 608 Sq. Ft.
- TOTAL ..... 3,546 Sq. Ft.**




All dimensions, features, specifications and square footages are approximate and subject to change without notice. Maps, plans, landscaping and elevation renderings are artist's conceptions, are not to scale, and may not accurately depict the homes or lots as they are built. © GHO Homes 2014. Revised September 14, 2018.



**DRAFT\***

\*Subject to change

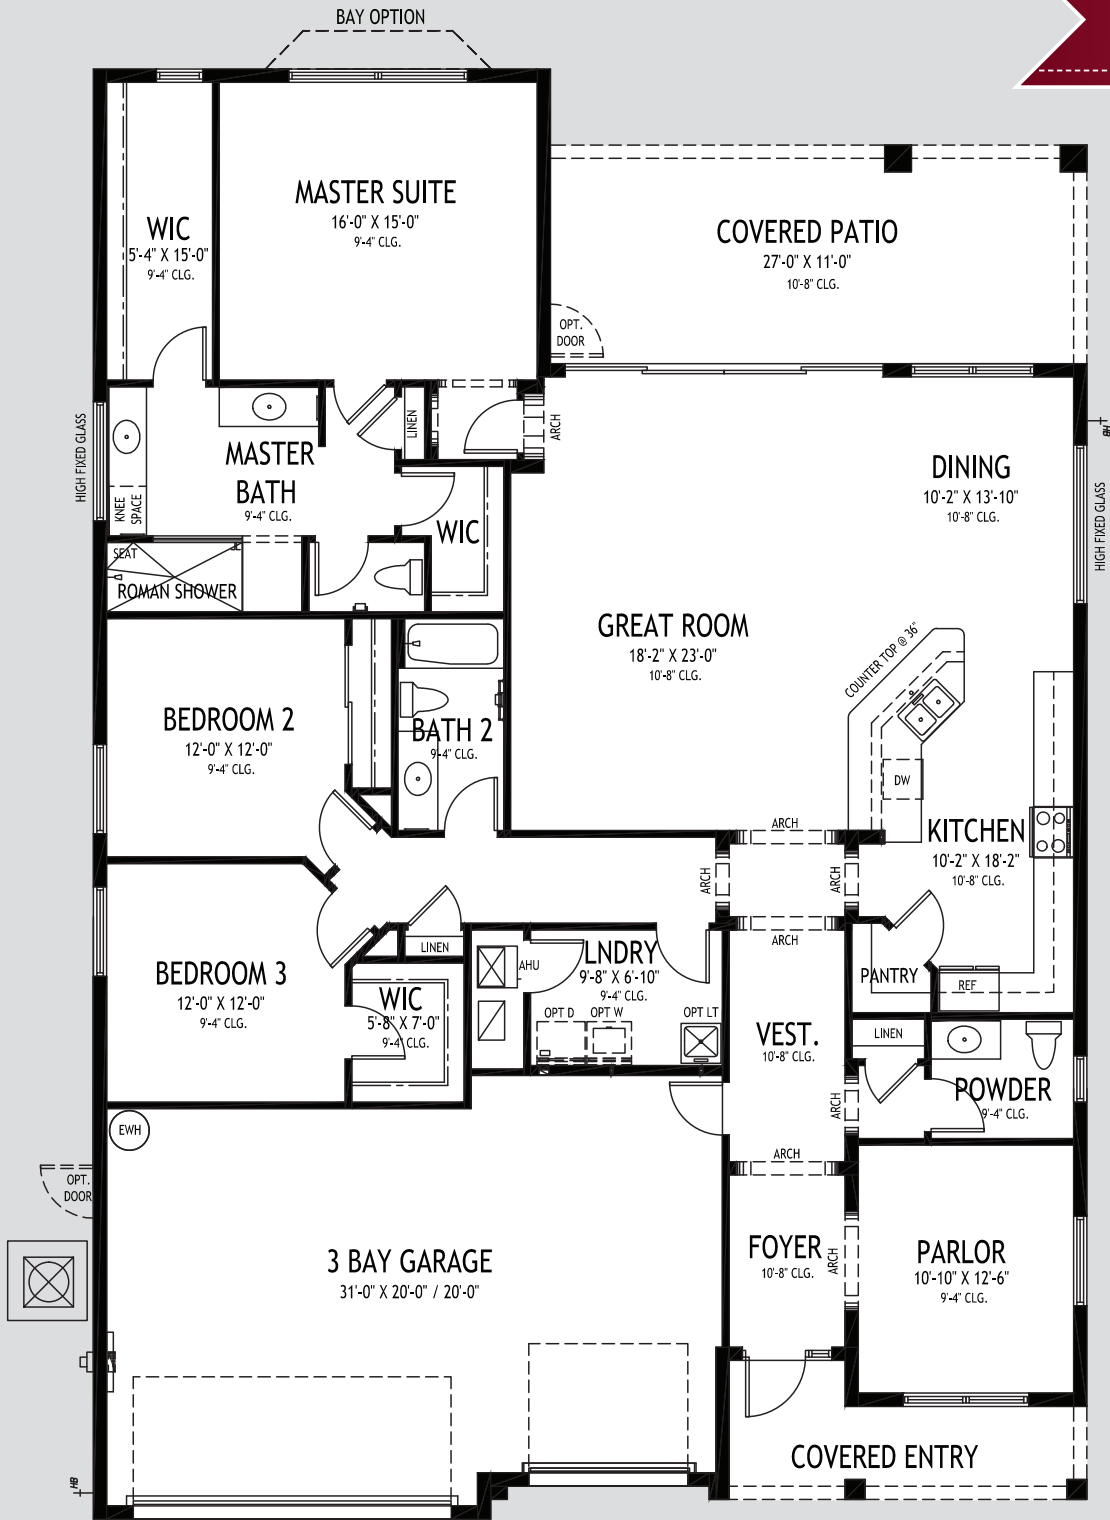

50' W x 73' D | **Nassau Grande**

# GHO HOMES

772.257.1100 | [ghohomes.com](http://ghohomes.com)

### APPROXIMATE AREAS

Air Conditioned .....	2,455 Sq. Ft.
Covered Entry .....	98 Sq. Ft.
Covered Patio .....	297 Sq. Ft.
3 Bay Garage .....	659 Sq. Ft.
<b>TOTAL .....</b>	<b>3,509 Sq. Ft.</b>



All dimensions, features, specifications and square footages are approximate and subject to change without notice. Maps, plans, landscaping and elevation renderings are artist's conceptions, are not to scale, and may not accurately depict the homes or lots as they are built.



# COMMUNITY FEATURES LIST

## Serenoa

Created: Nov-18-2020

### Construction Features

- **Structural Design Per Florida Current Building Codes and Design Standards**
- ☑ **Double Row Steel & Concrete Bond Beam**
- ☑ **Plywood 5/8" (19/32) Roof Sheathing (no particle board)**
  - Concrete Slab on Grade with Steel Reinforcement and Fibermesh Concrete
- **Sentricon Termite Treatment and Control System - 1 year service included**
- **Concrete Block Construction with Concrete and Steel Reinforcement**
- **Professionally Engineered Roof Trusses with Hurricane Straps**
- Concrete Based Textured Exterior Wall Finish
- ☑ **Impact Glass Front Windows and Front Door Sidelight**
  - Steel Hurricane Shutters for all Non-Impact Glass Windows and Doors
- Underground County/City Electrical, Water and Sewer Connections
- Underground Connection to FPL Supplied Electrical Power
- **Underground Natural Gas Service**
- ☑ **Built In Pest Control Delivery System Installed**

### Exterior Features

- ☑ **Metal Roof System - 5V Crimp Metal Roof Standard / 26GA.**
  - **Optional Concrete Tile Roof Choice of Select Colors / Flat Tile**
- ☑ **White Aluminum Frame Dual Pane Insulated Low-E Glass Windows and Sliding Glass Doors - per plan**
  - **Wind Rated Garage Doors with Remote-Controlled Openers (2 remotes)**
  - **Paver Driveway, Front Walks and Rear Covered Patio Floor**
  - Exterior Garden Hose Connections (2)
  - Exterior GFI Electric Outlets (2)
- ☑ **Fiberglass Raised-Panel 8' Front Doors with Clear Impact Glass Single Lite Sidelites - per plan**
  - **Professionally Designed Landscaped Package and Floratam Sod**
  - **Automatic Underground Irrigation System, Irrigation Water supplied by Individual Well and Pump**
  - **Sherwin Williams Exterior Doors and Garage Door Paint - A100 Exterior Acrylic Latex**
  - **Sherwin Williams Loxon Exterior Paint - Acrylic Primer and Top Coat**

### Utility Room and Garage

- **Drop Down Stairs to Attic Area**
- Lighting Provided for Garage and Utility Room

**GHO HOMES** 772.257.1100 | ghohomes.com



Seller reserves the right to make changes or modifications to plans, maps, plan specifications, materials, features, and colors without notice. Prices are subject to change without notice. Maps, plans, landscaping and elevation renderings are artist's conceptions, are not to scale, and may not accurately depict the homes or lots as they are built. This brochure is for illustrative purposes only and not a part of a legal contract. Picture and floor plan shown above is likely not the actual home being offered, but a similar home/model.



# COMMUNITY FEATURES LIST

## Serenoa

Created: Nov-18-2020

### Gourmet Kitchens

- ☑ **Wood Raised Panel Cabinet Doors 42" Uppers - "Saybrook Series" (GHO Level 1)**
- ☑ **Granite or Quartz Kitchen Counter Top, with 4 inch back splash, layout per plan (GHO Level 1 Selections)**
  - Kitchen Faucet: Pull Out Spray - Stainless Steel Finish
  - **Stainless Steel Undermount Kitchen Sink 70/30 Split**
  - **Whirlpool Stainless Steel Finish Appliance Package**
  - **Whirlpool 25 cuft Side by Side Refrigerator, LED, Glass Shelves**
  - **Whirlpool Over the Range Microwave with Electric Touch Controls**
  - **Whirlpool Electric Range, Dual Radiant, Self Cleaning and Frozen Bake Technology**
  - **Whirlpool 5 Cycle Dishwasher, Stainless Steel Tub, Sensor/Memory Cycles**
  - Flooring: Ceramic Tile in Kitchen and Breakfast Rooms per plan
  - **Walk-in Pantry with Vinyl Clad Ventilated Shelving - per plan**
  - Recessed HiHat Lighting - per plan

### Luxury Bathrooms

- ☑ **Oversized Walk-In Roman Showers - per plan**
  - **Built in Shower Seat in Master Shower, Ceramic Tile Finish - per plan**
  - **Clear Glass Shower Enclosures or Glass Panels - per plan**
- ☑ **Wood Raised Panel Vanity Doors, Raised Height Vanities - Saybrook Series (GHO Level 1)**
  - **His and Her Separate Vanities and Sinks - per plan**
  - Cultured Marble Vanity Tops with Integral Sink - choice of designer colors
- ☑ **Granite or Quartz Bath Vanity Top with White Under-Mount Sink - all baths - GHO Level 1 Selections (Serenoa Pointe ONLY)**
- ☑ **Drop in Acrylic Master Bath Roman Tub with Tile Tub Deck Top (Serenoa Pointe ONLY)**
  - Enamel Steel Tub/Shower combo in Secondary Bathroom(s)
- ☑ **Ceramic Tile Bathroom Floors with Walls and Shower Floors - Choice of Deco Wall Tile Packages with Listello Features all Baths (GHO Level 1 Selections)**
  - Bathroom Faucets and Fixtures (Brushed Finish)
  - Elongated White Toilets in all Bathrooms
  - **Full Width Oversized Height Vanity Mirrors**
  - Clear Glass Windows in all Baths with Frosted Windows Option- per plan

**GHO HOMES** 772.257.1100 | ghohomes.com



Seller reserves the right to make changes or modifications to plans, maps, plan specifications, materials, features, and colors without notice. Prices are subject to change without notice. Maps, plans, landscaping and elevation renderings are artist's conceptions, are not to scale, and may not accurately depict the homes or lots as they are built. This brochure is for illustrative purposes only and not a part of a legal contract. Picture and floor plan shown above is likely not the actual home being offered, but a similar home/model.



# COMMUNITY FEATURES LIST

## Serenoa

Created: Nov-18-2020

### Interior Appointments

**Colonist Raised Panel 8 Ft Tall Interior Doors**

- Solid Surface White Window Sills Throughout Living Area

**Ceramic Tile Flooring in Foyer, Kitchen, Halls, Great Room or Family Room & Living Room, Dining Room and Utility Room - layouts per plan (GHO Level 1 Selections)**

- Designer Flooring Collection - Choice of Select Oversized Ceramic Floor Tile
- Wall-to-Wall Carpet in Choice of Designer Colors in all Bedrooms and Den (GHO Level 1 Selections)

### Interior Design Features

- **Flex Plan Design -- offering many possible options for your lifestyle**

**Rounded Interior Wall Corners, Excluding Windows, Doors, Sliding Glass Doors, Bathrooms, Garages, Ceilings and Closets - per plan**

- **Flat Volume Ceilings - Minimum over 9feet High (per plan)**
- Designer Knockdown Texture on Ceilings
- Air-Conditioned Walk-In Closets - per plan
- **Designer Arches, Niches and Pot Shelves - per plan**
- Vinyl Clad Shelving in all Closets - per plan

**Designer Two Tone Interior Paint Upgrade - Choice of Select Colors (select one) and White for Trim and Ceiling (Serenoa Pointe ONLY)**

- **Sherwin Williams Interior Paint - Flat Latex Walls and Ceiling**
- **Sherwin Williams Interior Trim Paint - Promar 200 Semi-Gloss Latex**

### Electrical Specifications

- **Recessed HiHat Lighting in Kitchen, Halls, Covered Entry and Patio**
- **Ceiling Fan Pre-Wire in all Bedrooms, Den and Great Rooms and Patio**
- **Walk-In Closet Lighting - per plan**
- Decorative Rocker Type Switches
- **Pre-Wired for (1) Phone Outlets in Home**
- **Pre-Wired for (3) Cable Television Outlets**

**GHO HOMES** 772.257.1100 | ghohomes.com



Seller reserves the right to make changes or modifications to plans, maps, plan specifications, materials, features, and colors without notice. Prices are subject to change without notice. Maps, plans, landscaping and elevation renderings are artist's conceptions, are not to scale, and may not accurately depict the homes or lots as they are built. This brochure is for illustrative purposes only and not a part of a legal contract. Picture and floor plan shown above is likely not the actual home being offered, but a similar home/model.



# COMMUNITY FEATURES LIST

## Serenoa

Created: Nov-18-2020

### Energy Efficient & Safety Features

- ✔ **High Efficiency Air Conditioning System - 16 SEER / Straight Cool / Sized Per Home**
  - HVAC AC Filter Access Located at AC Unit or in Adjacent Side-Wall for Easy Access - per plan
- ✔ **NEST Next Generation Learning Thermostat**
  - Energy Efficient R4.1 Concrete Block Wall Insulation
  - Energy Efficient R11 Garage to House Wall Insulation
- ✔ **Energy Efficient R-40 Attic Insulation over Conditioned Space**
- ✔ **Dual Pane Low E Coated Glass on Windows / Sliding Glass Doors**
  - ARC Fault Electrical Outlets Per Code
  - Smoke and Carbon Monoxide Detectors per code
- ✔ **Schlage Sense Smart Deadbolt - Entry Door**
  - Natural Gas Available, see sales associate for details



GHO Homes sets a higher standard in appointing our homes. The features that set us apart from other builders are our Ultimate Features - denoted by the check mark icon - which come standard in each of our homes.

Additional Tailor Made home design options to choose from include built-in entertainment centers, wet bars, screened-in pools and luxurious finishes and upgrades. From flooring to cabinetry and custom room designs, we've made it easy and affordable to realize your dreams.

**GHO HOMES** 772.257.1100 | ghohomes.com



Seller reserves the right to make changes or modifications to plans, maps, plan specifications, materials, features, and colors without notice. Prices are subject to change without notice. Maps, plans, landscaping and elevation renderings are artist's conceptions, are not to scale, and may not accurately depict the homes or lots as they are built. This brochure is for illustrative purposes only and not a part of a legal contract. Picture and floor plan shown above is likely not the actual home being offered, but a similar home/model.