



# COMMUNITY PRICE LIST

Created: May-12-2024

## The Strand

### Floorplans

Floorplan	Bed	Bath	Den	Garage	Sq.Ft.	Priced From
<b>Oceanic Grande</b>	3	4.5	Yes	2+ Bay	2,821	<b>2,080,990</b>
<b>Sand Dollar Grande</b>	3	3.5	Yes	3 Bay	3,041	<b>2,110,990</b>
<b>Triton</b>	3	3.5	Yes	3 Bay	2,976	<b>2,149,990</b>
<b>Triton Grande</b>	3	3.5	Yes	3 Bay	2,992	<b>2,180,990</b>

### Inventory Homes

Floorplan	Bed	Bath	Den	Garage	Sq.Ft.	Priced From
<b>Sand Dollar Grande</b> 237 Strand Terrace, Vero Beach, FL 32963 Lot: 03	3	3.5	Yes	3 Bay	3,041	<b>2,155,000</b>
<b>Triton Grande</b> 127 Strand Drive, Vero Beach, FL 32963 Lot: 35	3	3.5	Yes	3 Bay	2,992	<b>2,279,000</b>
<b>Sand Dollar Grande</b> 241 Strand Terrace, Vero Beach, FL 32963 Lot: 01	3	3.5	Yes	3 Bay	3,041	<b>2,202,000</b>
<b>Oceanic Grande</b> 204 Strand Square, Vero Beach, FL 32963 Lot: 19	3	4.5	Yes	2 Bay	2,821	<b>2,189,000</b>
<b>Oceanic Grande</b> 129 Strand Drive, Vero Beach, FL 32963 Lot: 36	3	4.5	Yes	2 Bay	2,821	<b>2,140,000</b>

All base prices above include a standard home site in The Strand.

Oversized and select homesites are limited, unique and will have a lot premium associated.

Contact your salesperson for specific lot information.

## To Learn More About These Homes Please Contact

Kristine Gabor 772.492.7012 Cell: 772-321-4795 [Kristine@thegaborgroup.com](mailto:Kristine@thegaborgroup.com)

**GHO HOMES** 772.257.1100 | [ghohomes.com](http://ghohomes.com)




Seller reserves the right to make changes or modifications to plans, maps, plan specifications, materials, features, and colors without notice. Prices are subject to change without notice. Maps, plans, landscaping and elevation renderings are artist's conceptions, are not to scale, and may not accurately depict the homes or lots as they are built. This brochure is for illustrative purposes only and not a part of a legal contract. Picture and floor plan shown above is likely not the actual home being offered, but a similar home/model.



BETWEEN THE  
ATLANTIC OCEAN  
AND THE INDIAN  
RIVER LAGOON LIES...



# THE STRAND

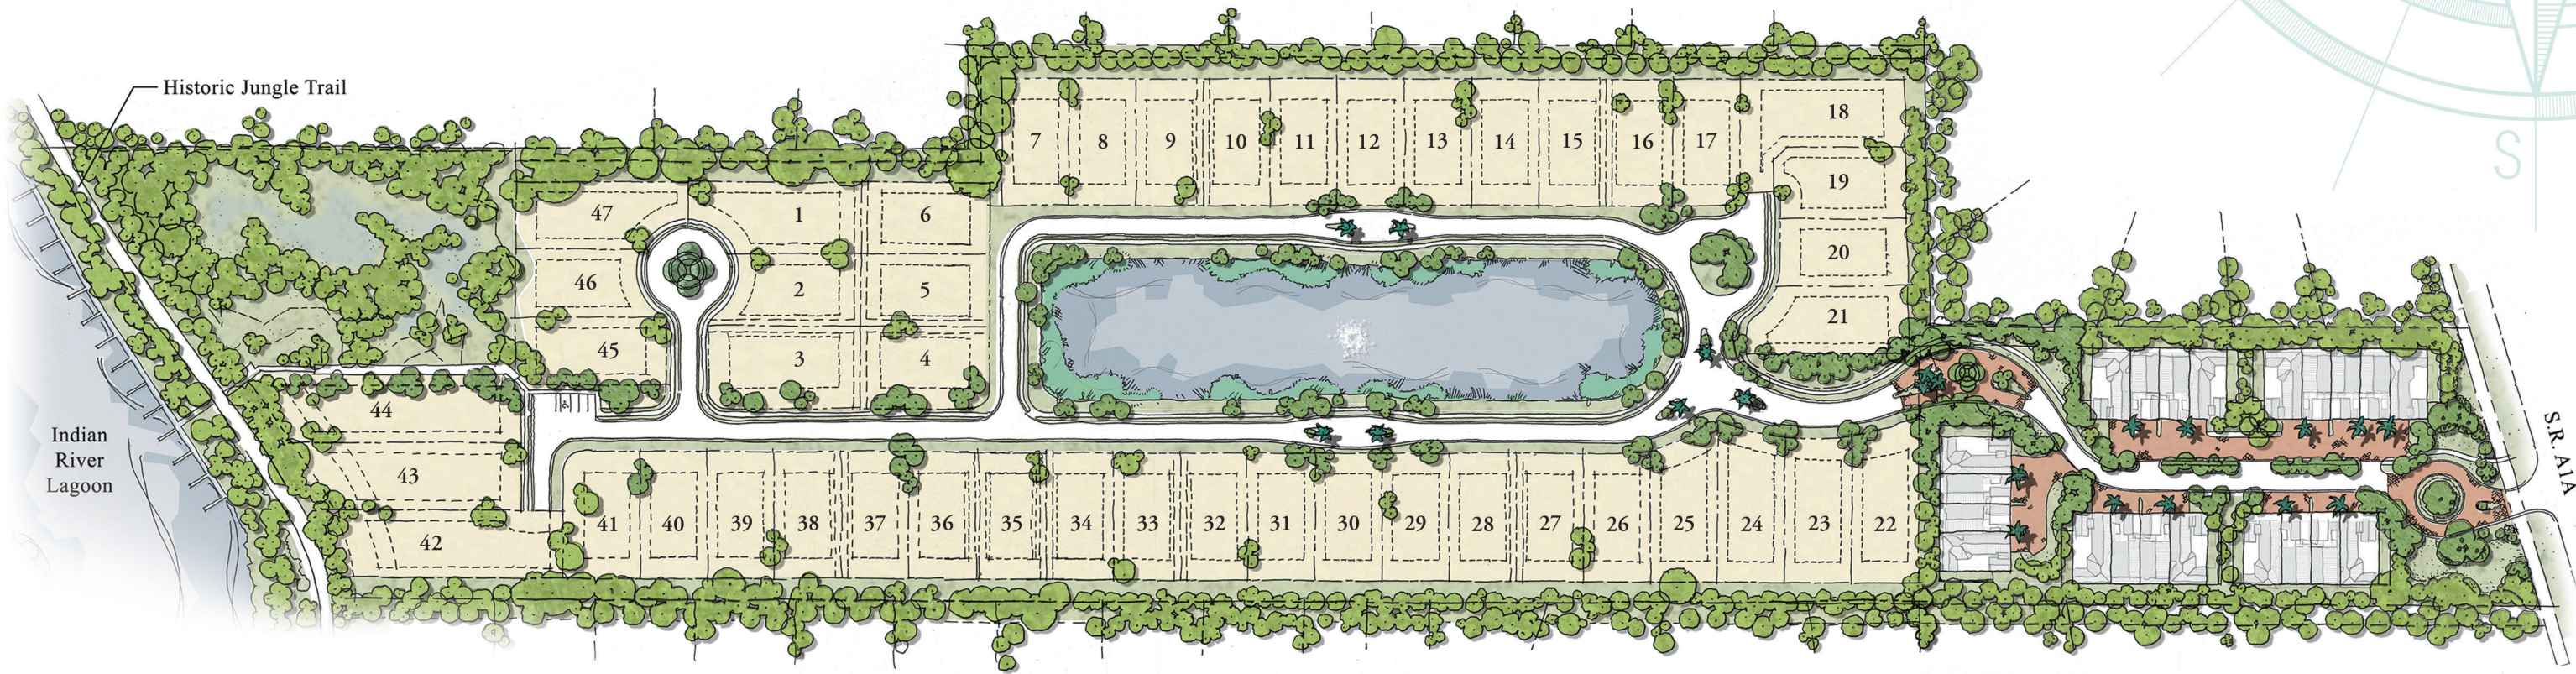

# GHO HOMES

A GREEN BRICK PARTNER




772.257.1100 • GHOHOMES.COM

All dimensions, features, specifications and square footages are approximate and subject to change without notice. Maps, plans, landscaping and elevation renderings are artist's conceptions, are not to scale, and may not accurately depict the homes or lots as they are built.





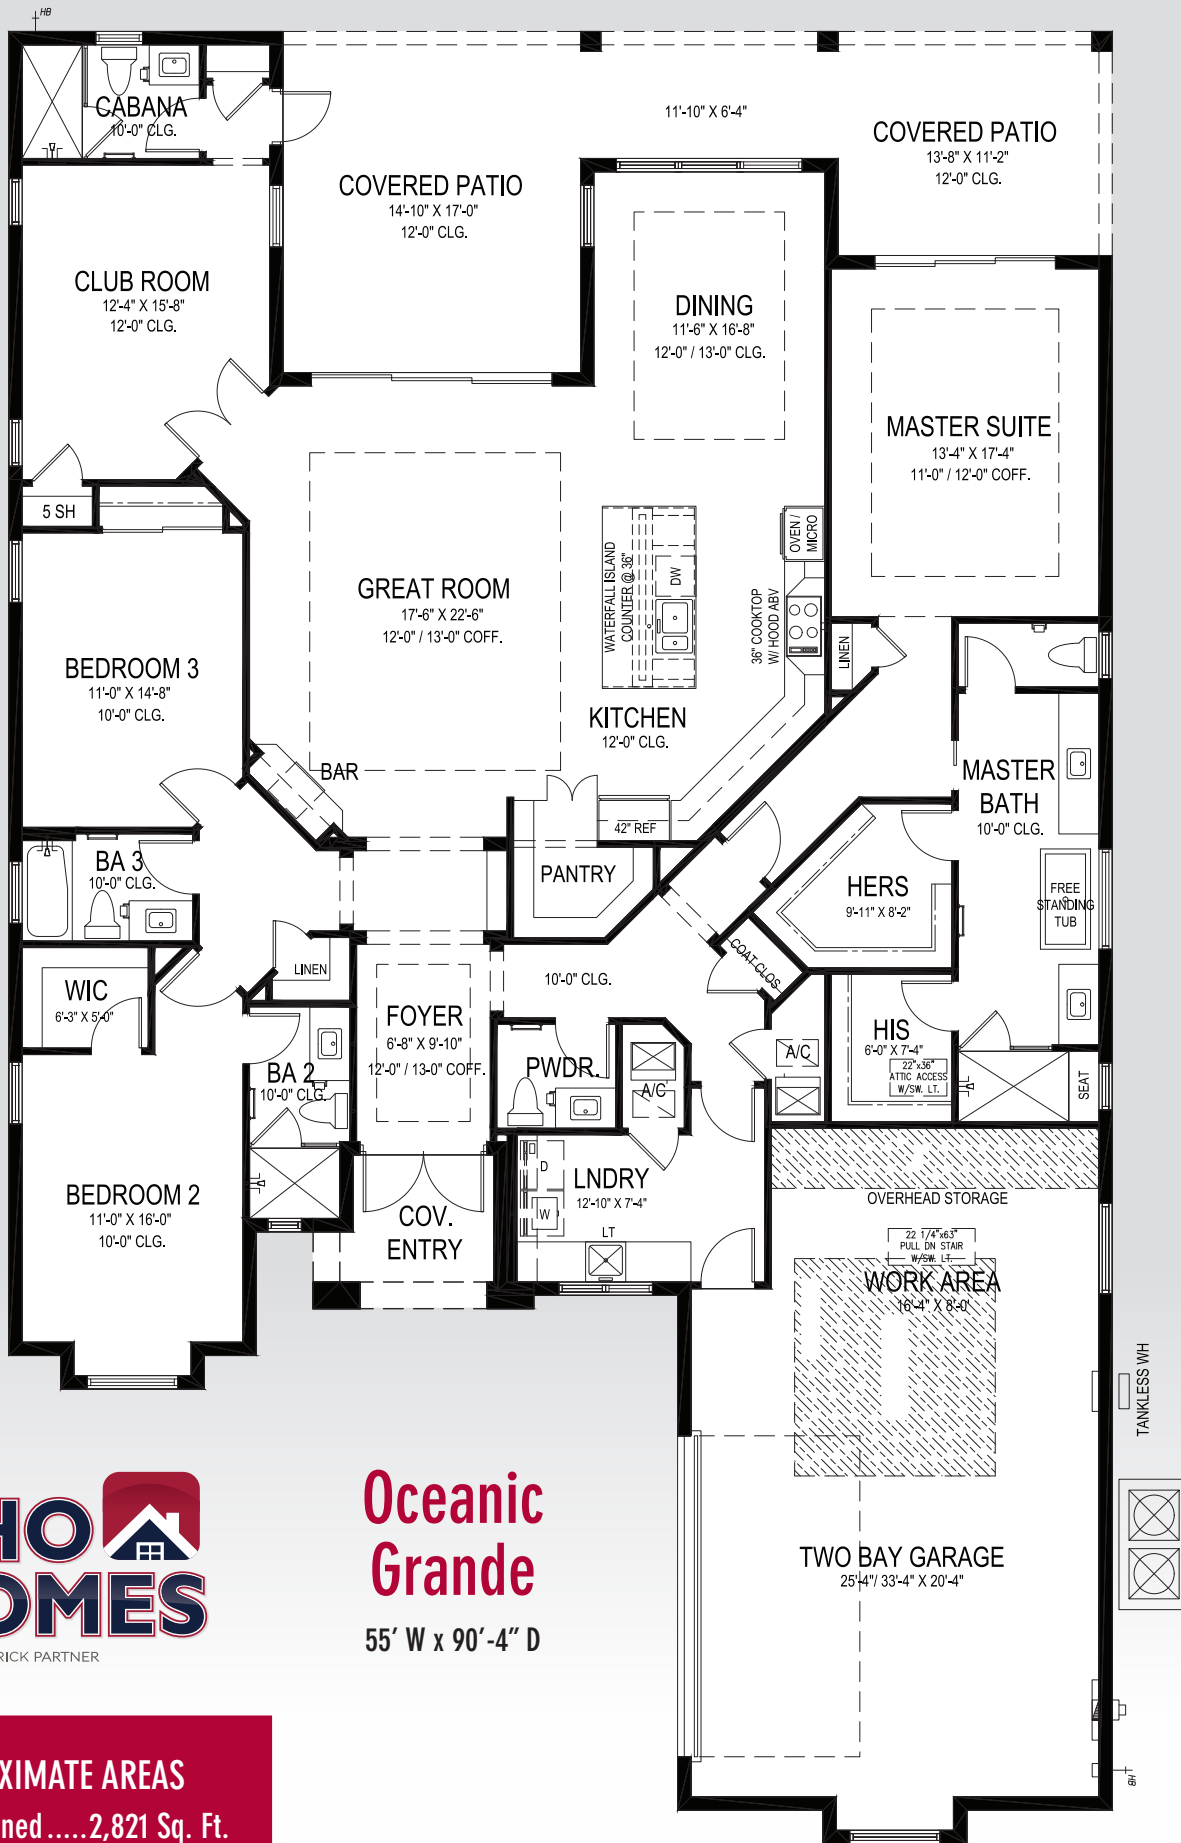

## Oceanic Grande

55' W x 90'-4" D


### APPROXIMATE AREAS


Air Conditioned .....2,821 Sq. Ft.  
 Covered Entry .....63 Sq. Ft.  
 Covered Patio .....486 Sq. Ft.  
 Garage ..... 710 Sq. Ft.  
**TOTAL ..... 4,080 Sq. Ft.**

772.257.1100 • GHOHOMES.COM



All dimensions, features, specifications and square footages are approximate and subject to change without notice. Maps, plans, landscaping and elevation renderings are artist's conceptions, are not to scale, and may not accurately depict the homes or lots as they are built. © GHO Homes 2021. Revised March 16, 2023.

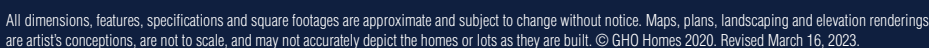

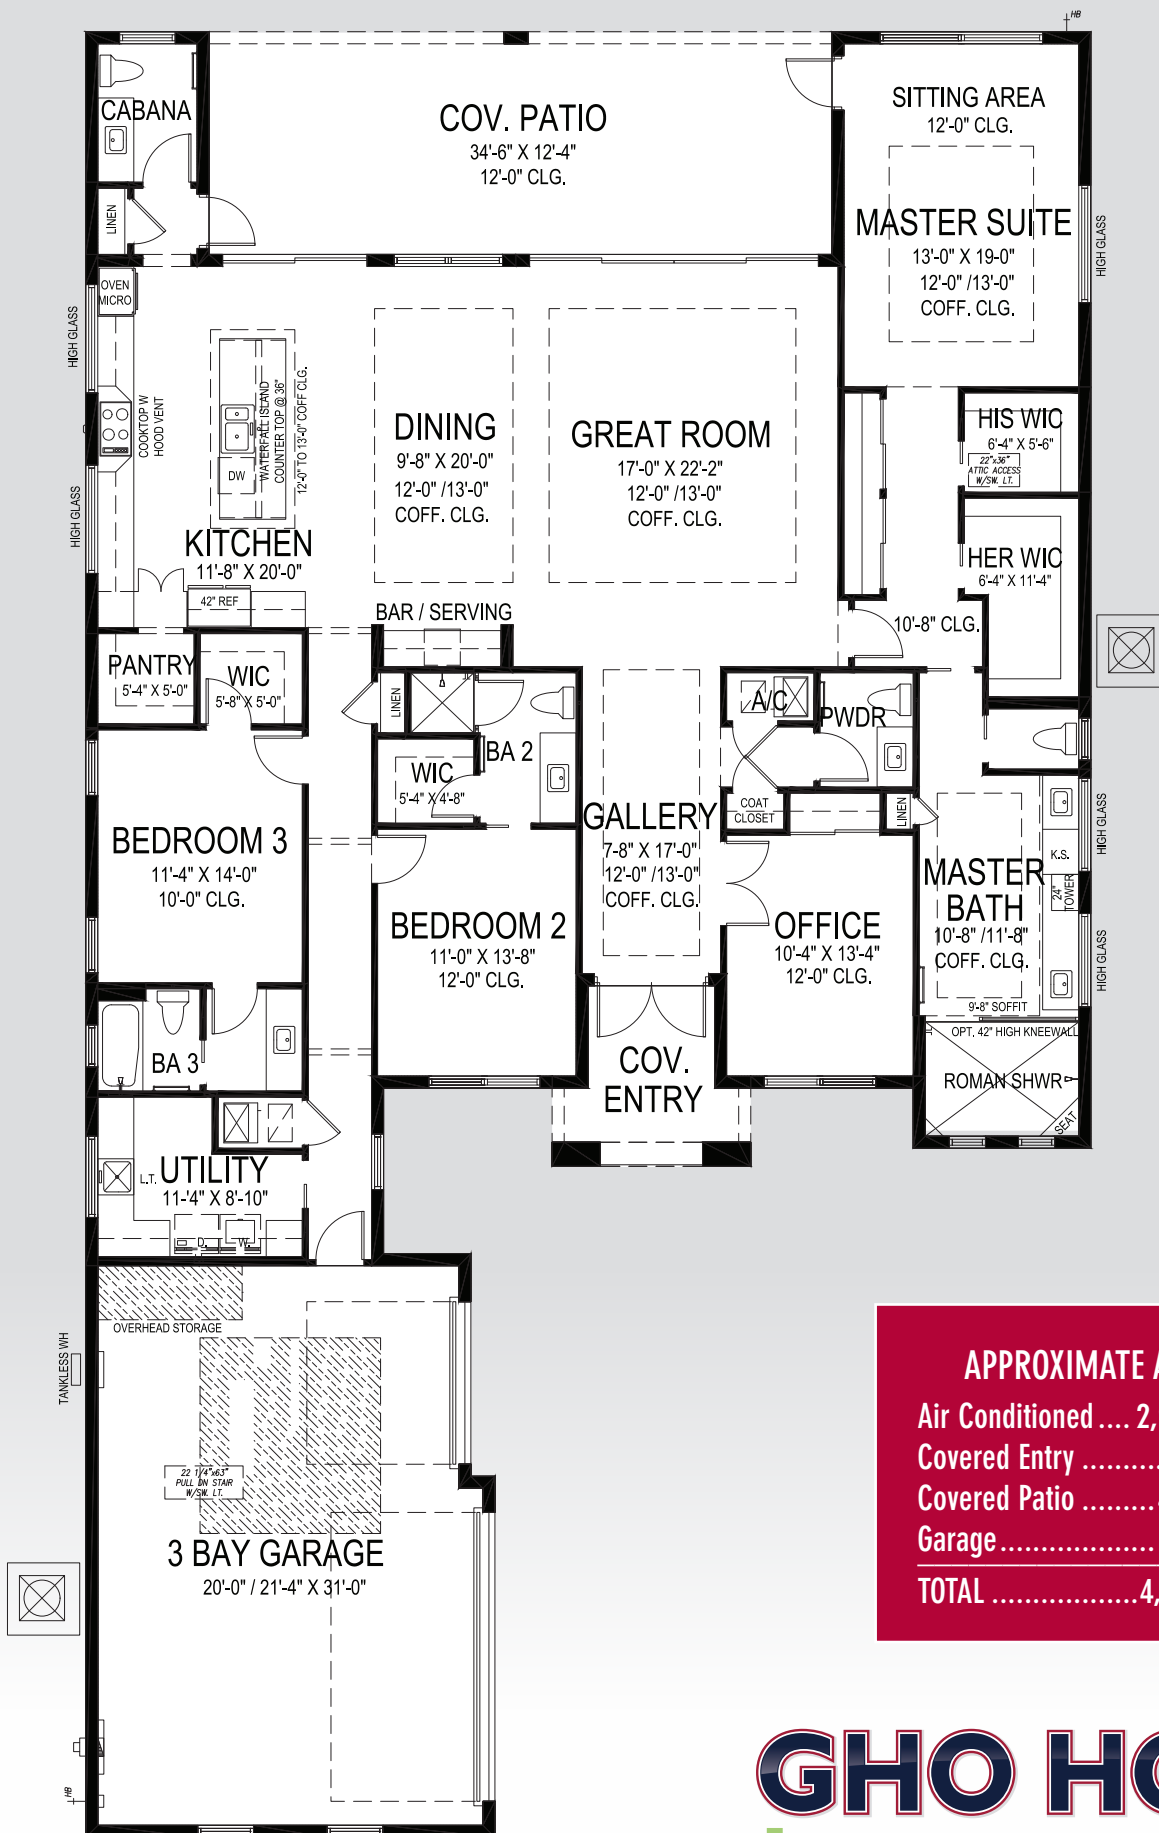

## Triton

55'-8" W x 100' D

### APPROXIMATE AREAS

Air Conditioned .... 2,976 Sq. Ft.  
 Covered Entry ..... 88 Sq. Ft.  
 Covered Patio ..... 425 Sq. Ft.  
 Garage ..... 706 Sq. Ft.  
**TOTAL ..... 4,195 Sq. Ft.**


# GHO HOMES

A GREEN BRICK PARTNER

772.257.1100 • GHOHOMES.COM



All dimensions, features, specifications and square footages are approximate and subject to change without notice. Maps, plans, landscaping and elevation renderings are artist's conceptions, are not to scale, and may not accurately depict the homes or lots as they are built. © GHO Homes 2021. Revised January 17, 2023.

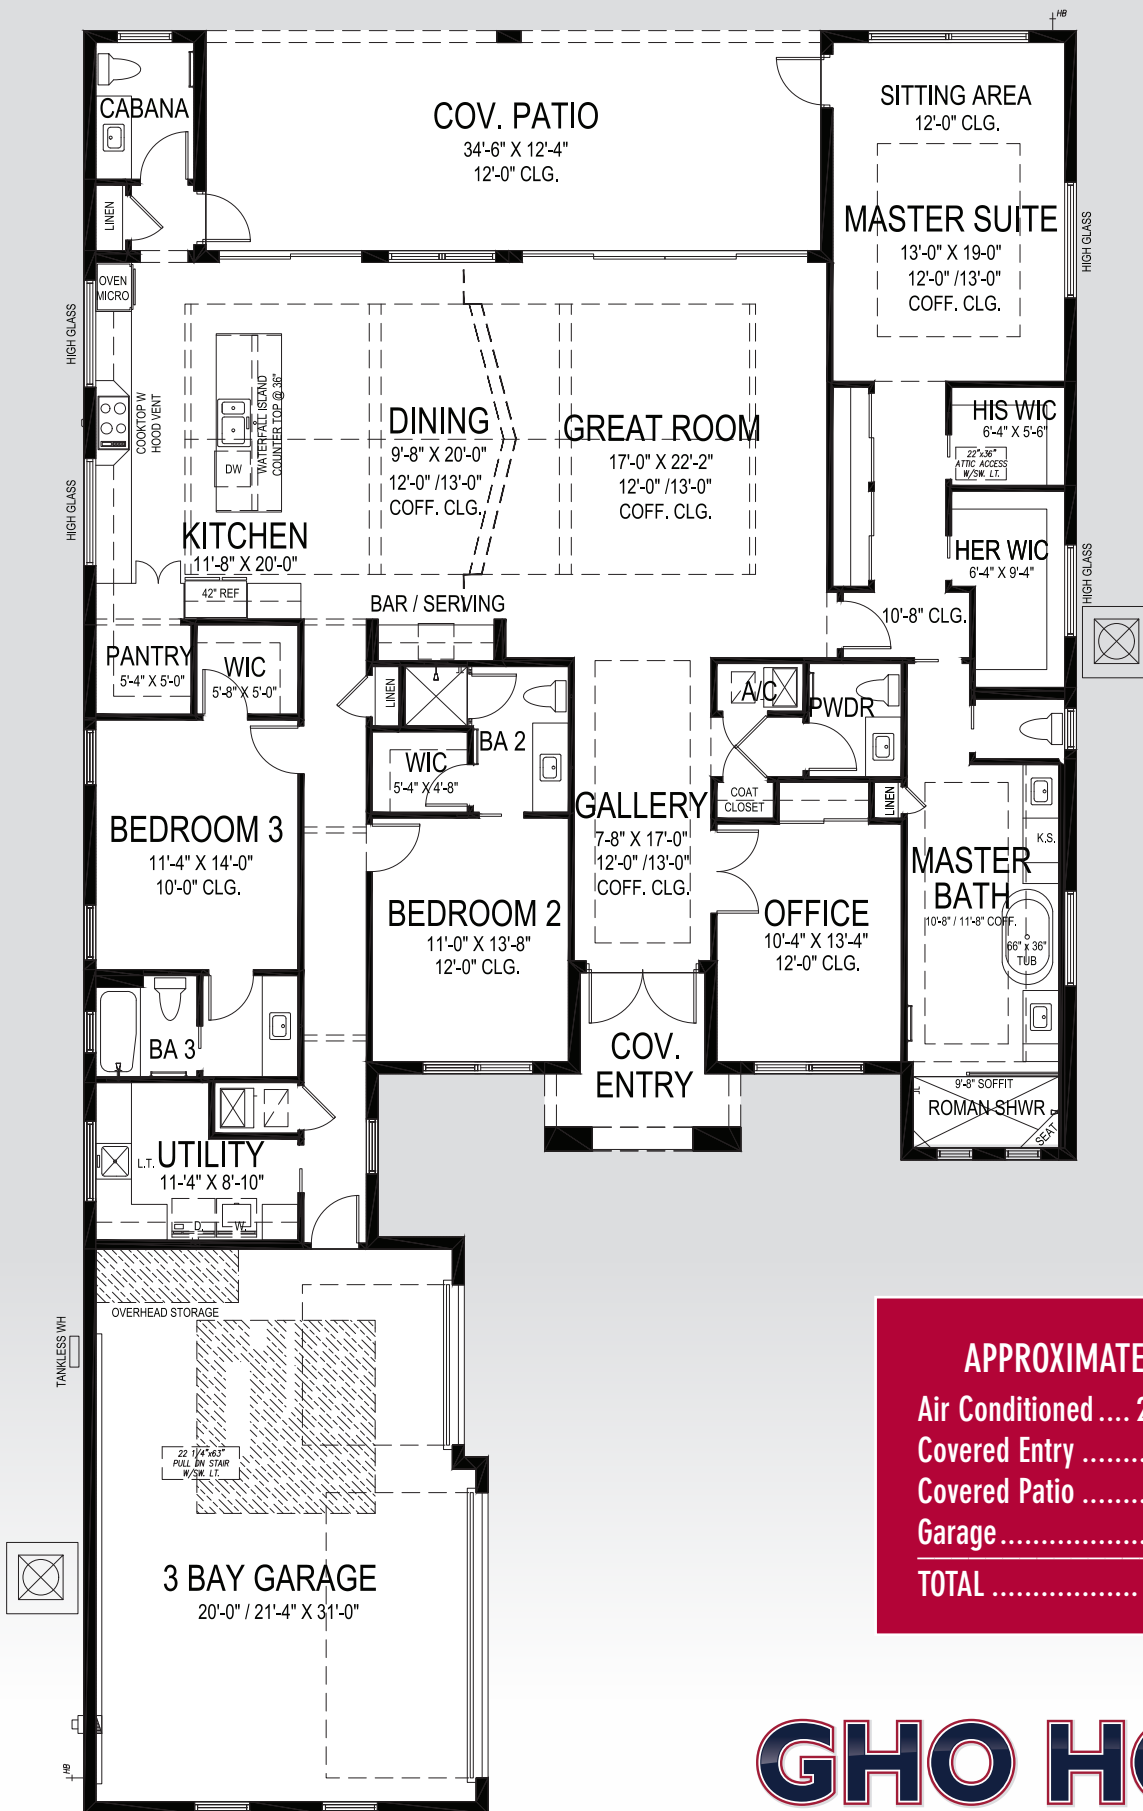

**Triton  
Grande**  
55'-8" W x 100' D

### APPROXIMATE AREAS

Air Conditioned .... 2,992 Sq. Ft.  
Covered Entry ..... 88 Sq. Ft.  
Covered Patio ..... 425 Sq. Ft.  
Garage ..... 706 Sq. Ft.  
**TOTAL ..... 4,211 Sq. Ft.**

# GHO HOMES

A GREEN BRICK PARTNER

772.257.1100 • GHOHOMES.COM



All dimensions, features, specifications and square footages are approximate and subject to change without notice. Maps, plans, landscaping and elevation renderings are artist's conceptions, are not to scale, and may not accurately depict the homes or lots as they are built. © GHO Homes 2021. Revised September 1, 2023.



# COMMUNITY FEATURES LIST

## The Strand

Created: May-12-2024

### "GHO Connectivity" Technology/Convenience Features

- ☑ GHO Smart Panel with 5 CAT6 data line, per plan, prewired for AT&T
- ☑ Wall Mounted TV Package installed at 60 inches above floor in Master Suite and Great Room, includes Wall Backing w/wire pull chase rings, cable and power outlet at 60 inches above floor and below at standard wall height (locations included in Smart Panel description above)
- ☑ Wifi Enabled Belt Driven Automatic Garage Door Opener
- ☑ NEST Next Generation Learning Thermostat Or Equivalent
- ☑ Nest Hello Video Door Bell - Wifi Ready - Or Equivalent
- ☑ 2 Camera CAT6 Pre Wires (terminated at smart panel), per plan
- ☑ 3 Access Point CAT 6 Prewired terminated at Smart Panel, per plan

### Construction Features

- ☑ Plywood 5/8" (19/32) Roof Sheathing (no particle board)
  - Professionally Engineered Roof Trusses with Hurricane Straps
  - Concrete Slab on Grade with Steel Reinforcement and Fibermesh Concrete
  - Concrete Block Construction with Concrete and Steel Reinforcement
  - Underground County/City Electrical, Water and Sewer Connections
- ☑ Underground Natural Gas Service Supply, Standard

### Exterior Features

- ☑ 14' x 28' Professionally Designed Pool, with LED Light, Salt Chlorination, Travertine Paver Deck and Screen Enclosure
- ☑ Designer Concrete Tile Roof with Copper Drip Edge
- ☑ PGT Impact Glass Windows, and Sliding Glass Doors
- ☑ Concrete Based Sand Smooth Exterior Wall Finish
- ☑ Rear Covered Patio with Travertine Pavers
- ☑ Paver Driveway and Front Walks - Per Plan
- ☑ Fiberglass Raised-Panel 8' Front Double Doors or Single Door with Clear Impact Glass Single Lite Sidelites - per plan
  - Professionally Designed Landscaped Package and Floratam Sod
  - Automatic Underground Irrigation System, Irrigation Water supplied by Community Master Pump
  - Exterior GFI Electric Outlets (2)
  - Exterior Garden Hose Connections (2)
- ☑ Sherwin Williams Duration Coating Exterior Latex Flat Paint

**GHO HOMES** 772.257.1100 | ghohomes.com



Seller reserves the right to make changes or modifications to plans, maps, plan specifications, materials, features, and colors without notice. Prices are subject to change without notice. Maps, plans, landscaping and elevation renderings are artist's conceptions, are not to scale, and may not accurately depict the homes or lots as they are built. This brochure is for illustrative purposes only and not a part of a legal contract. Picture and floor plan shown above is likely not the actual home being offered, but a similar home/model.



# COMMUNITY FEATURES LIST

## The Strand

Created: May-12-2024

### Utility Room and Garage

- ☑ Shaker Style Upper & Lower Laundry/Utility Room Cabinets (GHO Level 2) w/ Drop in Laundry Tub
- ☑ Granite/Quartz Counter Top on Base Cabinets in Utility Room (GHO Level 4)
  - Drop Down Stairs to Attic
- ☑ GHO Exclusive Built-in Garage Storage - per plan
- ☑ 50 Amp Circuit for Future Car Charging Station, Located Per Plan
- ☑ LED Lighting Provided for Garage and Utility Room
- ☑ Garage Floor Concrete Finished Covering - Epoxy with Color Flake
- ☑ GE Front Load Washer & Gas Dryer with Matching Pedestals
  - LED Lighting in Garage

### Gourmet Kitchens

- ☑ Kitchen Cabinets feature Crown Molding, Glass Doors, Light Valance and Upgraded Layout - per plan
- ☑ 42 " Upper Kitchen with Stacked Cabinets Above, Base Cabinet Series w/ Wood Dove Tail Drawers & Soft-close Drawers & Doors (GHO Level 3 Selections)
- ☑ Granite or Quartz Kitchen Counter Top, layout per plan (GHO Level 4 Selections)
- ☑ Waterfall Design Kitchen Island with Flat Panel Front and Base Moulding
- ☑ Full Kitchen Tile Backsplash (GHO Level 4 Selections)
- ☑ LED Under-Cabinet Lighting in Kitchen & Bar Area, per plan
- ☑ Delta Monrovia Kitchen Faucet with Active Touch
- ☑ Kohler 60/40 Split Stainless Steel Under Mount Kitchen Sink
- ☑ CAFE 42" Built-in Side-by-Side Refrigerator
- ☑ CAFE 36" Gas 5 Burner Cooktop
- ☑ Profile Stainless 36" Pyramid Style Wall Mount Canopy Hood LED Lighting
- ☑ CAFE 30" Microwave/Wall Oven Combo with Convection and Advantium
- ☑ CAFE 24" Built-in Under Counter Beverage Center
- ☑ CAFE 24" Built-in Dishwasher
- ☑ Natural finish wood shelving in Pantry

### Luxury Bathrooms

- ☑ Raised Height Bath Vanity Cabinets (GHO Level 2 Selections)
- ☑ Granite or Quartz Bath Vanity Top (GHO Level 4 Selections) with Kohler Rectangular White Under-Mount Sink

**GHO HOMES** 772.257.1100 | ghohomes.com



Seller reserves the right to make changes or modifications to plans, maps, plan specifications, materials, features, and colors without notice. Prices are subject to change without notice. Maps, plans, landscaping and elevation renderings are artist's conceptions, are not to scale, and may not accurately depict the homes or lots as they are built. This brochure is for illustrative purposes only and not a part of a legal contract. Picture and floor plan shown above is likely not the actual home being offered, but a similar home/model.





# COMMUNITY FEATURES LIST

## The Strand

Created: May-12-2024

- ☑ Bathroom Faucets and Fixtures 8" Spread Brushed Finish) - All Bathrooms
- ☑ Oversized Walk-In Showers - per plan
  - Built in Shower Seat in Master Shower, Ceramic Tile Finish - per plan
  - Built in Shower Soap Niche in all Showers, per plan
  - Clear Glass Shower Enclosures- per plan
- ☑ Ceramic Tile Bathroom Floors with Walls and Shower Floors (Level 4) - Choice of Deco Packages with Listello Features in All Baths (GHO Level 3 Selections)
- ☑ Kohler Raised, Comfort Height, Elongated Soft Close White Toilets - all Bathrooms
  - Full Width Oversized Height Vanity Mirrors
  - Clear Glass Windows in all Baths with Frosted Windows Option- per plan
- ☑ Square Shower Drains in all Bathrooms
- ☑ 110 CFM Antimicrobial Exhaust Fan in Master Bath

### Interior Appointments

- ☑ 8ft Solid Core Interior Doors with 2 Panel Square Top
- ☑ Built-In Bar Base & Upper Cabinets with Granite or Quartz CounterTop & Backsplash (Match Kitchen)
  - Solid Surface White Window Sills Throughout Living Area
- ☑ Porcelain Tile Flooring in Foyer, Kitchen, Halls, Great Room or Family Room & Living Room, Dining Room and Utility Room - layouts per plan (GHO Level 4 Selections)
  - Wall-to-Wall Carpet in Choice of Designer Colors in all Bedrooms and Den (GHO Level 2 Selections)
- ☑ Flat Stock Coordinated Crown Molding in Foyer, Great Room/Family Room, Kitchen, Living Room, Dining Room and Master Bedroom - perimeter of room only/ layout per plan
- ☑ Oversized Flat Stock Door Casings and Baseboards

### Interior Design Features

- ☑ 10 Ft Tall PGT Impact Glass Sliding Glass Door, per plan
  - Square Interior Wall Corners Throughout
- ☑ Smooth Interior Wall and Ceiling Finishes
  - Air-Conditioned Walk-In Closets - per plan
- ☑ Sherwin Williams Duration Coating Interior Latex and ProClassic Waterborne Interior Acrylic Semi-Gloss Enamel Extra White on Trim - Two Tone Interior Paint Upgrade. Choice of Select Wall Colors (select one).
- ☑ Natural finish wood open shelving in all closets, per plan

**GHO HOMES** 772.257.1100 | ghohomes.com



Seller reserves the right to make changes or modifications to plans, maps, plan specifications, materials, features, and colors without notice. Prices are subject to change without notice. Maps, plans, landscaping and elevation renderings are artist's conceptions, are not to scale, and may not accurately depict the homes or lots as they are built. This brochure is for illustrative purposes only and not a part of a legal contract. Picture and floor plan shown above is likely not the actual home being offered, but a similar home/model.



# COMMUNITY FEATURES LIST

## The Strand

Created: May-12-2024

### Electrical Specifications

- ☑ **Surface Mount LED HiHat Lighting in Kitchen, Halls, Bathrooms, Closets, Utility Room, Covered Entry and Patio - Per Plan**
- Ceiling Fan Pre-Wire in all Bedrooms, Den, Great Rooms and Patio
- Decorative Rocker Type Switches
- ☑ **Pre Wired for Future Access Points & Exterior Cameras**

### Energy Efficient & Safety Features

- ☑ **Lennox High Efficiency Air Conditioning System Including Multi Speed Air Handler - Target 16 SEER Efficiency\*/ Straight Cool / Sized Per Home**
- HVAC AC Filter Access Located at AC Unit or in Adjacent Side-Wall for Easy Access - per plan
- ☑ **Upgraded High Performance MERV16 Air Filter with Built In UV Light**
- ☑ **Attic Spray Foam Insulation**
- Energy Efficient R4.1 Concrete Block Wall Insulation
- Energy Efficient R11 Garage to House Wall Insulation
- ☑ **Dual Pane Low E Coated Impact Glass on Windows / Sliding Glass Doors**
- ☑ **Natural Gas Supply for Water Heater, Cook Top and Clothes Dryer**
- ☑ **Rinnai Gas Tankless Water Heater, Exterior Mount with Hot Water Recirculating System - Energy Star**
- ARC Fault Electrical Outlets Per Code
- Smoke and Carbon Monoxide Detectors per code
- ☑ **Entry Door Multi Point Lock**



GHO Homes sets a higher standard in appointing our homes. Our Ultimate Features - denoted by the check mark icon - set us apart from other builders and come standard in every GHO Home.

Additional Tailor Made home design options to choose from include built-in entertainment centers, wet bars, screened-in pools, and luxurious finishes and upgrades. From flooring to cabinetry and custom room designs, we've made it easy and affordable to realize your dreams. \*Overall system efficiency minimum 15 SEER, based on individual equipment available and sized per each home.

**GHO HOMES** 772.257.1100 | ghohomes.com



Seller reserves the right to make changes or modifications to plans, maps, plan specifications, materials, features, and colors without notice. Prices are subject to change without notice. Maps, plans, landscaping and elevation renderings are artist's conceptions, are not to scale, and may not accurately depict the homes or lots as they are built. This brochure is for illustrative purposes only and not a part of a legal contract. Picture and floor plan shown above is likely not the actual home being offered, but a similar home/model.



# COMMUNITY FEATURES LIST

## The Strand

Created: May-12-2024

**GHO HOMES** 772.257.1100 | [ghohomes.com](https://ghohomes.com)



Seller reserves the right to make changes or modifications to plans, maps, plan specifications, materials, features, and colors without notice. Prices are subject to change without notice. Maps, plans, landscaping and elevation renderings are artist's conceptions, are not to scale, and may not accurately depict the homes or lots as they are built. This brochure is for illustrative purposes only and not a part of a legal contract. Picture and floor plan shown above is likely not the actual home being offered, but a similar home/model.