



COMMUNITY PRICE LIST

Created: May-10-2024

The Reserve at Grand Harbor

The Club Floorplans

Floorplan	Bed	Bath	Den	Garage	Sq.Ft.	Priced From
Oakmont	3	3.5	Yes	3 Bay	2,821	1,602,990
Somerset	3	3.5	Yes	3 Bay	3,083	1,632,990
Tidewater	3	3.5	Yes	3 Bay	3,001	1,671,990
Pinehurst	3	4.5	Yes	3 Bay	3,321	1,845,990
Riviera	3	3.5	Yes	3 Bay	3,605	1,862,990

Inventory Homes

Floorplan	Bed	Bath	Den	Garage	Sq.Ft.	Priced From
Oakmont 2308 Grand Harbor Reserve Square, Vero Beach, FL 32967 Lot: 18	3	3.5	Yes	3 Bay	2,821	1,854,502
Somerset 2275 Grand Harbor Reserve Square, Vero Beach, FL 32967 Lot: 32	3	3.5	Yes	3 Bay	3,083	1,699,921
Somerset 2325 Grand Harbor Reserve Square, Vero Beach, FL 32967 Lot: 44	3	3.5	Yes	3 Bay	3,083	2,121,139

To Learn More About These Homes Please Contact

Catherine Garofalo 772.257.1100 Cell: 772.342.0061 catg@ghohomes.com

GHO HOMES 772.257.1100 | ghohomes.com



Seller reserves the right to make changes or modifications to plans, maps, plan specifications, materials, features, and colors without notice. Prices are subject to change without notice. Maps, plans, landscaping and elevation renderings are artist's conceptions, are not to scale, and may not accurately depict the homes or lots as they are built. This brochure is for illustrative purposes only and not a part of a legal contract. Picture and floor plan shown above is likely not the actual home being offered, but a similar home/model.



COMMUNITY PRICE LIST

Created: May-10-2024

The Casita Floorplans

Floorplan	Bed	Bath	Den	Garage	Sq.Ft.	Priced From
Oakmont Club	3	4.5	Yes	3+ Bay	2,821	1,707,990
Somerset Guest	4	4.5	Yes	3 Bay	3,083	1,742,990

To Learn More About These Homes Please Contact

Catherine Garofalo 772.257.1100 Cell: 772.342.0061 catg@ghohomes.com

GHO HOMES 772.257.1100 | ghohomes.com



Seller reserves the right to make changes or modifications to plans, maps, plan specifications, materials, features, and colors without notice. Prices are subject to change without notice. Maps, plans, landscaping and elevation renderings are artist's conceptions, are not to scale, and may not accurately depict the homes or lots as they are built. This brochure is for illustrative purposes only and not a part of a legal contract. Picture and floor plan shown above is likely not the actual home being offered, but a similar home/model.



THE RESERVE

GRAND HARBOR

GRAND HARBOR RESERVE SQUARE

GRAND HARBOR RESERVE SQUARE

FUTURE DEVELOPMENT
RESERVE WEST PHASE



INDIAN RIVER BLVD. EXT.

VIA MARBELLA BLVD


53RD STREET

53RD STREET

GHO HOMES 
A GREEN BRICK PARTNER ECHELON



All dimensions, features, specifications and square footages are approximate and subject to change without notice. Maps, plans, landscaping and elevation renderings are artist's conceptions, are not to scale, and may not accurately depict the homes or lots as they are built.

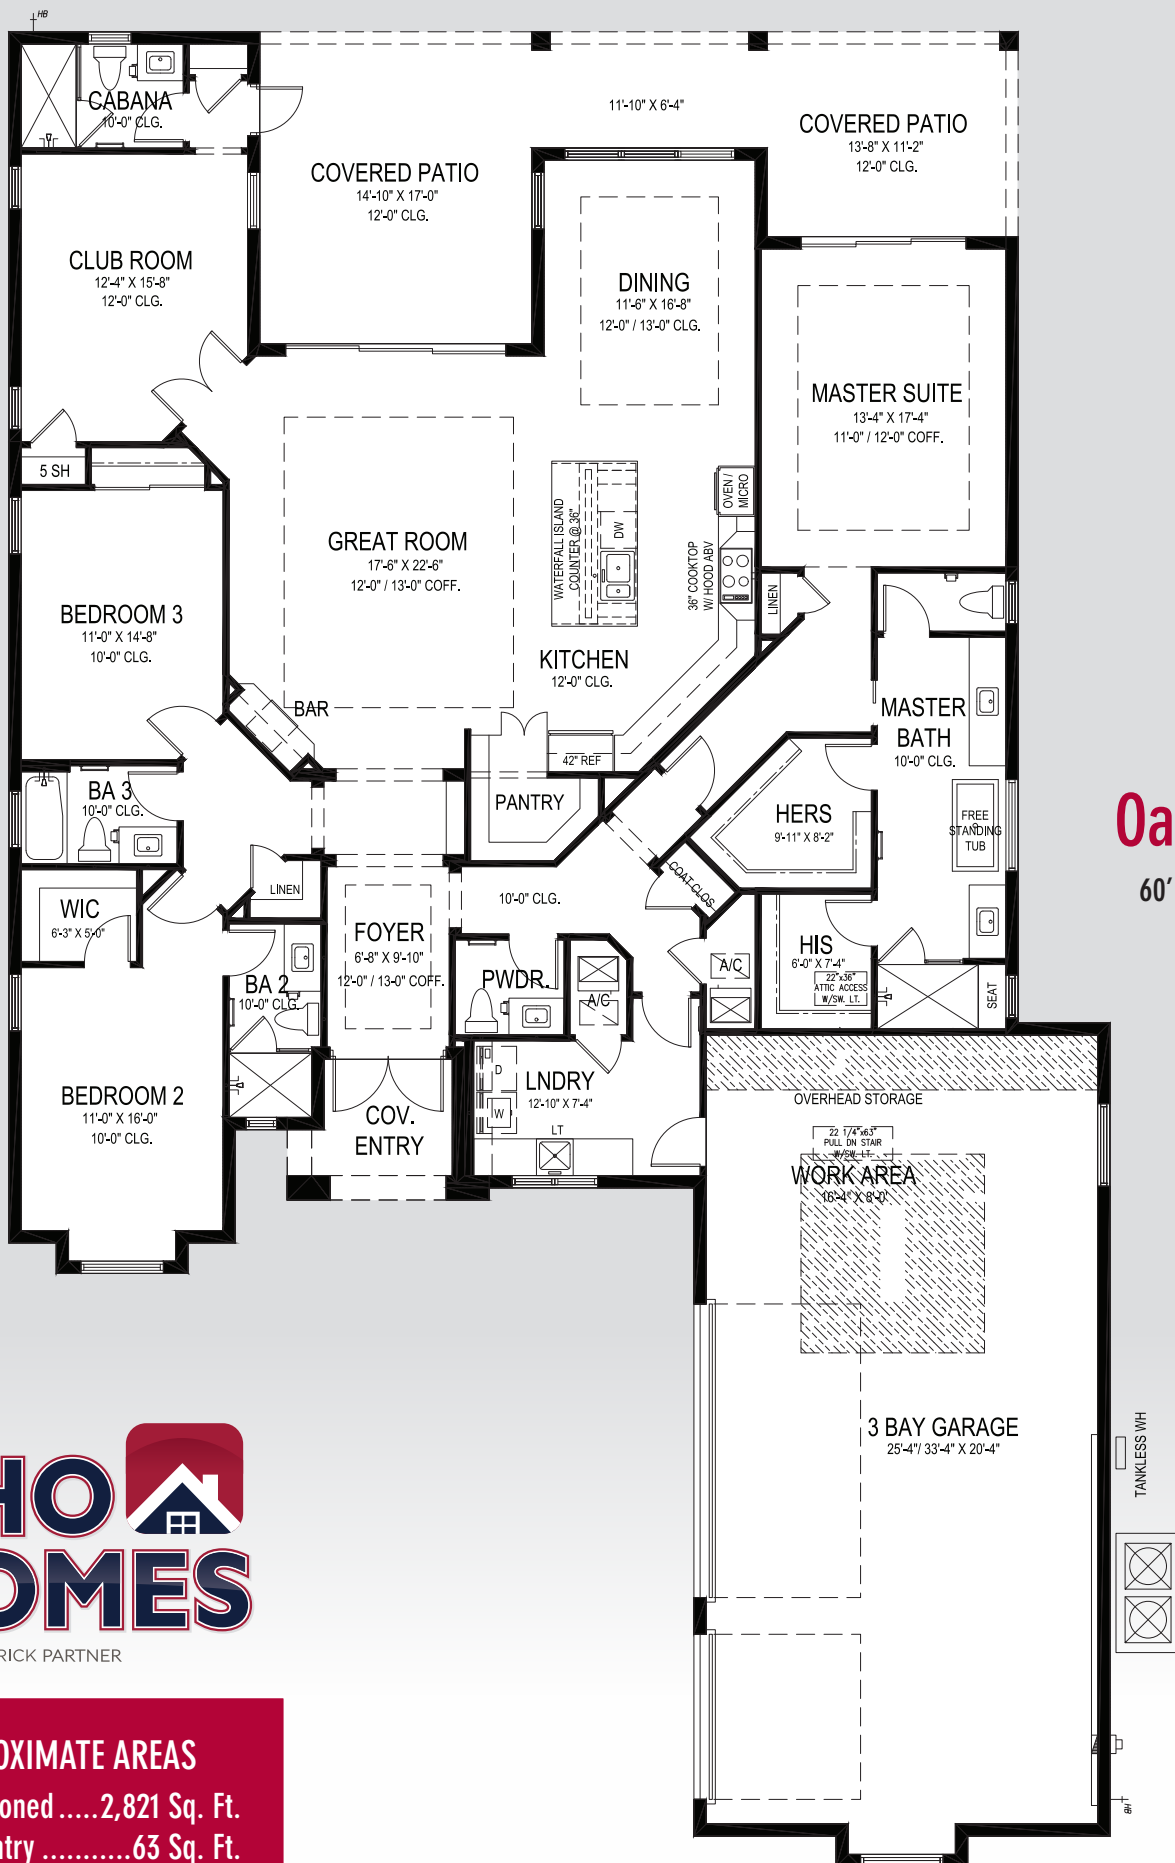

Oakmont

60' W X 100' D

GHO HOMES

A GREEN BRICK PARTNER

APPROXIMATE AREAS

Air Conditioned2,821 Sq. Ft.
 Covered Entry63 Sq. Ft.
 Covered Patio486 Sq. Ft.
 Garage1,000 Sq. Ft.
TOTAL 4,370 Sq. Ft.

772.257.1100 • GHOHOMES.COM




All dimensions, features, specifications and square footages are approximate and subject to change without notice. Maps, plans, landscaping and elevation renderings are artist's conceptions, are not to scale, and may not accurately depict the homes or lots as they are built. © GHO Homes 2023. Revised September 20, 2023.

60' W x 137' D
Option ST06.0091

APPROXIMATE AREAS


Air Conditioned	2,821 Sq. Ft.
Covered Entry	63 Sq. Ft.
Covered Patio	729 Sq. Ft.
Single Bay Garage	1,000 Sq. Ft.
Casita	408 Sq. Ft.
TOTAL	5,021 Sq. Ft.

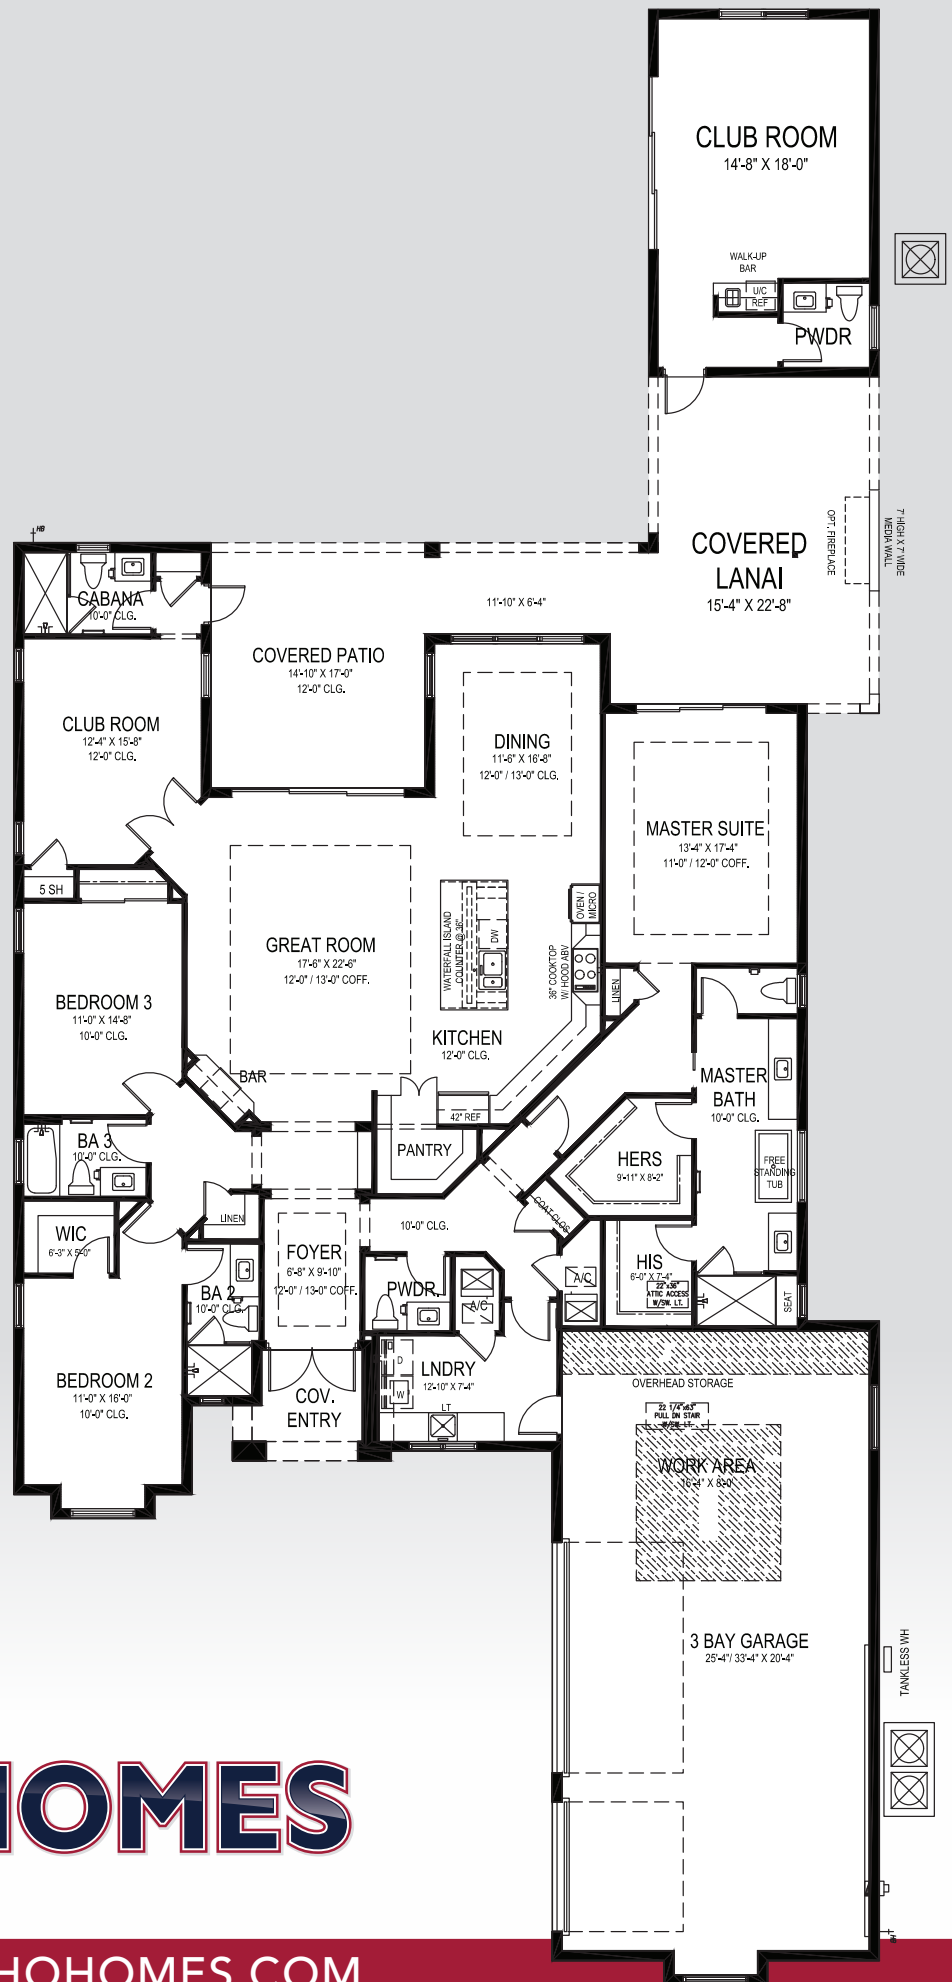

GHO HOMES

A GREEN BRICK PARTNER

772.257.1100 • GHOHOMES.COM

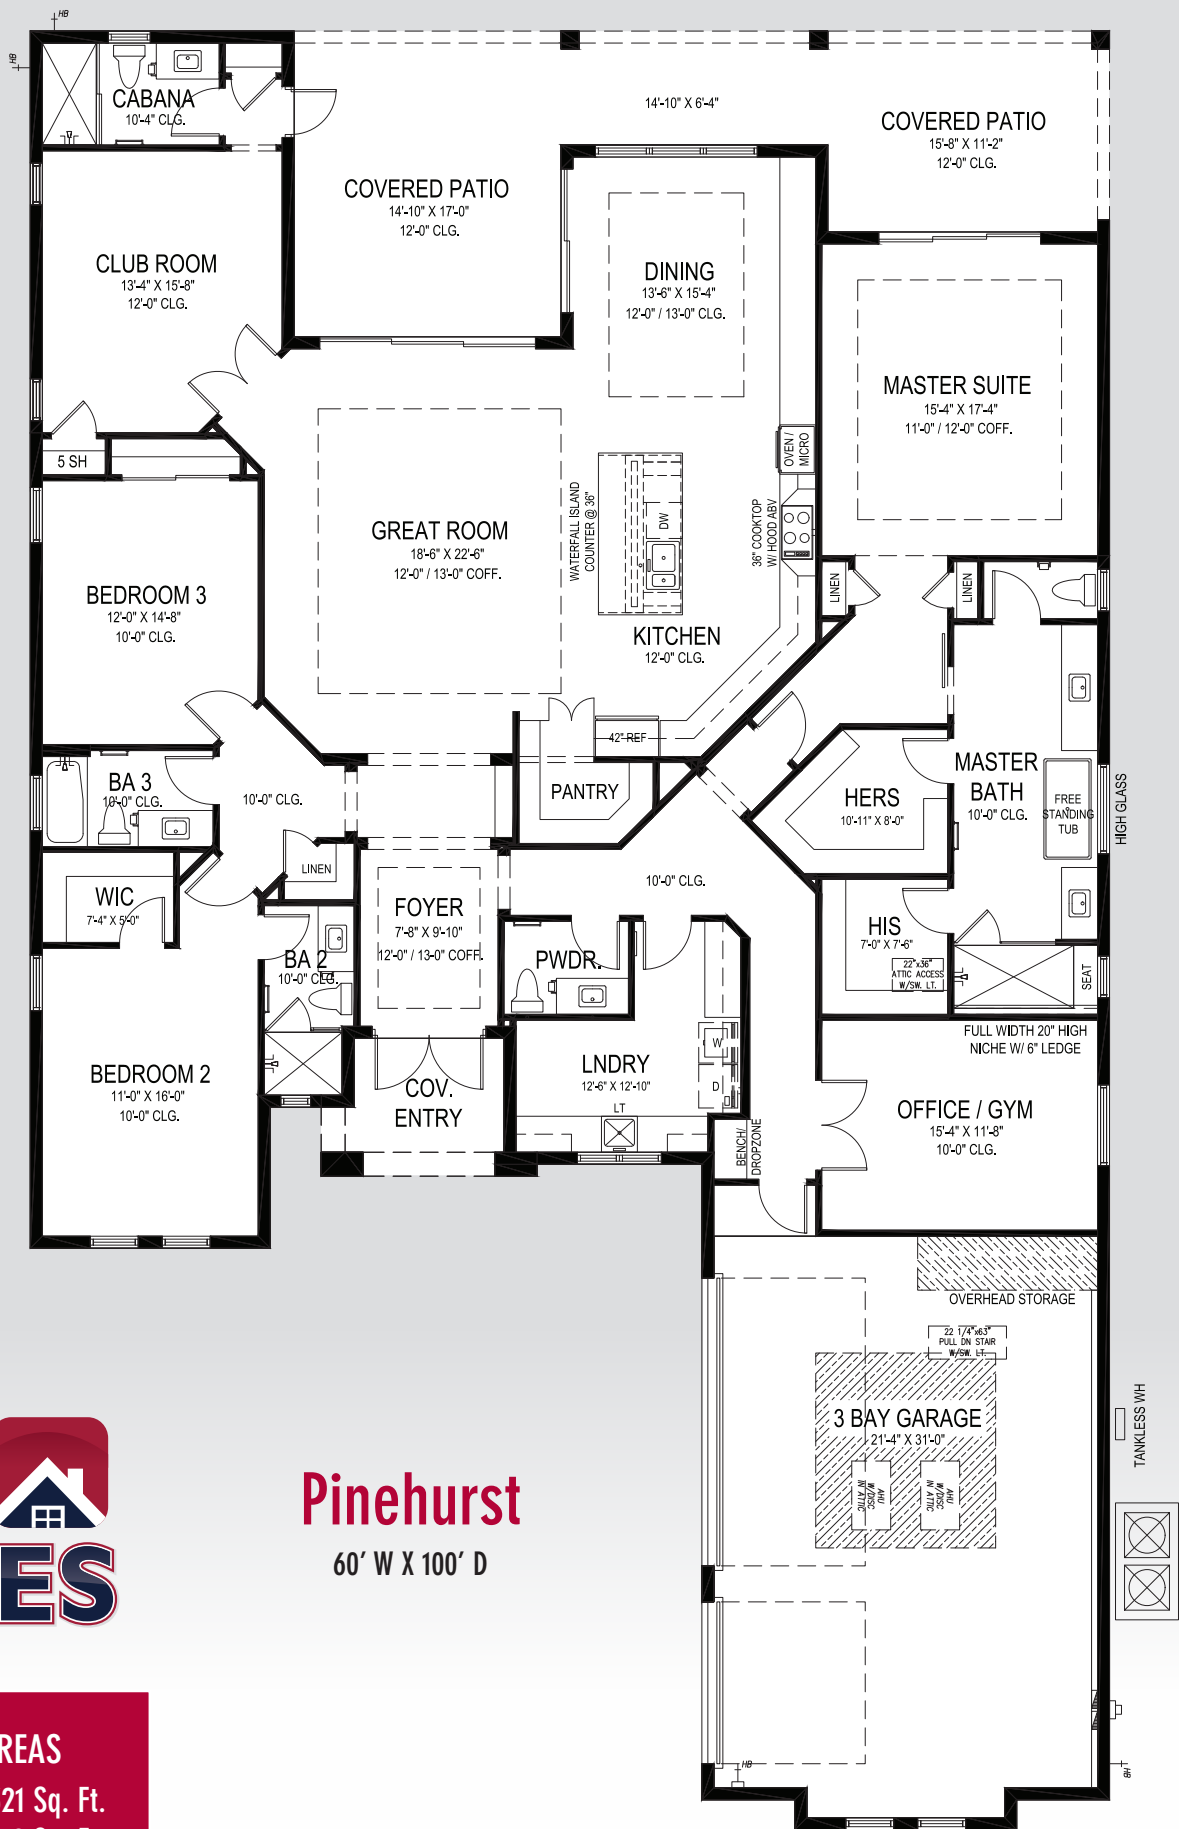

Pinehurst

60' W X 100' D


APPROXIMATE AREAS


Air Conditioned3,321 Sq. Ft.
 Covered Entry72 Sq. Ft.
 Covered Patio 521 Sq. Ft.
 Garage749 Sq. Ft.
TOTAL 4,663 Sq. Ft.

772.257.1100 • GHOHOMES.COM



All dimensions, features, specifications and square footages are approximate and subject to change without notice. Maps, plans, landscaping and elevation renderings are artist's conceptions, are not to scale, and may not accurately depict the homes or lots as they are built. © GHO Homes 2024. Revised April 23, 2024.

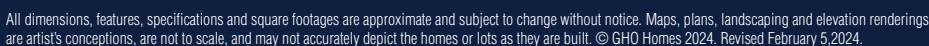

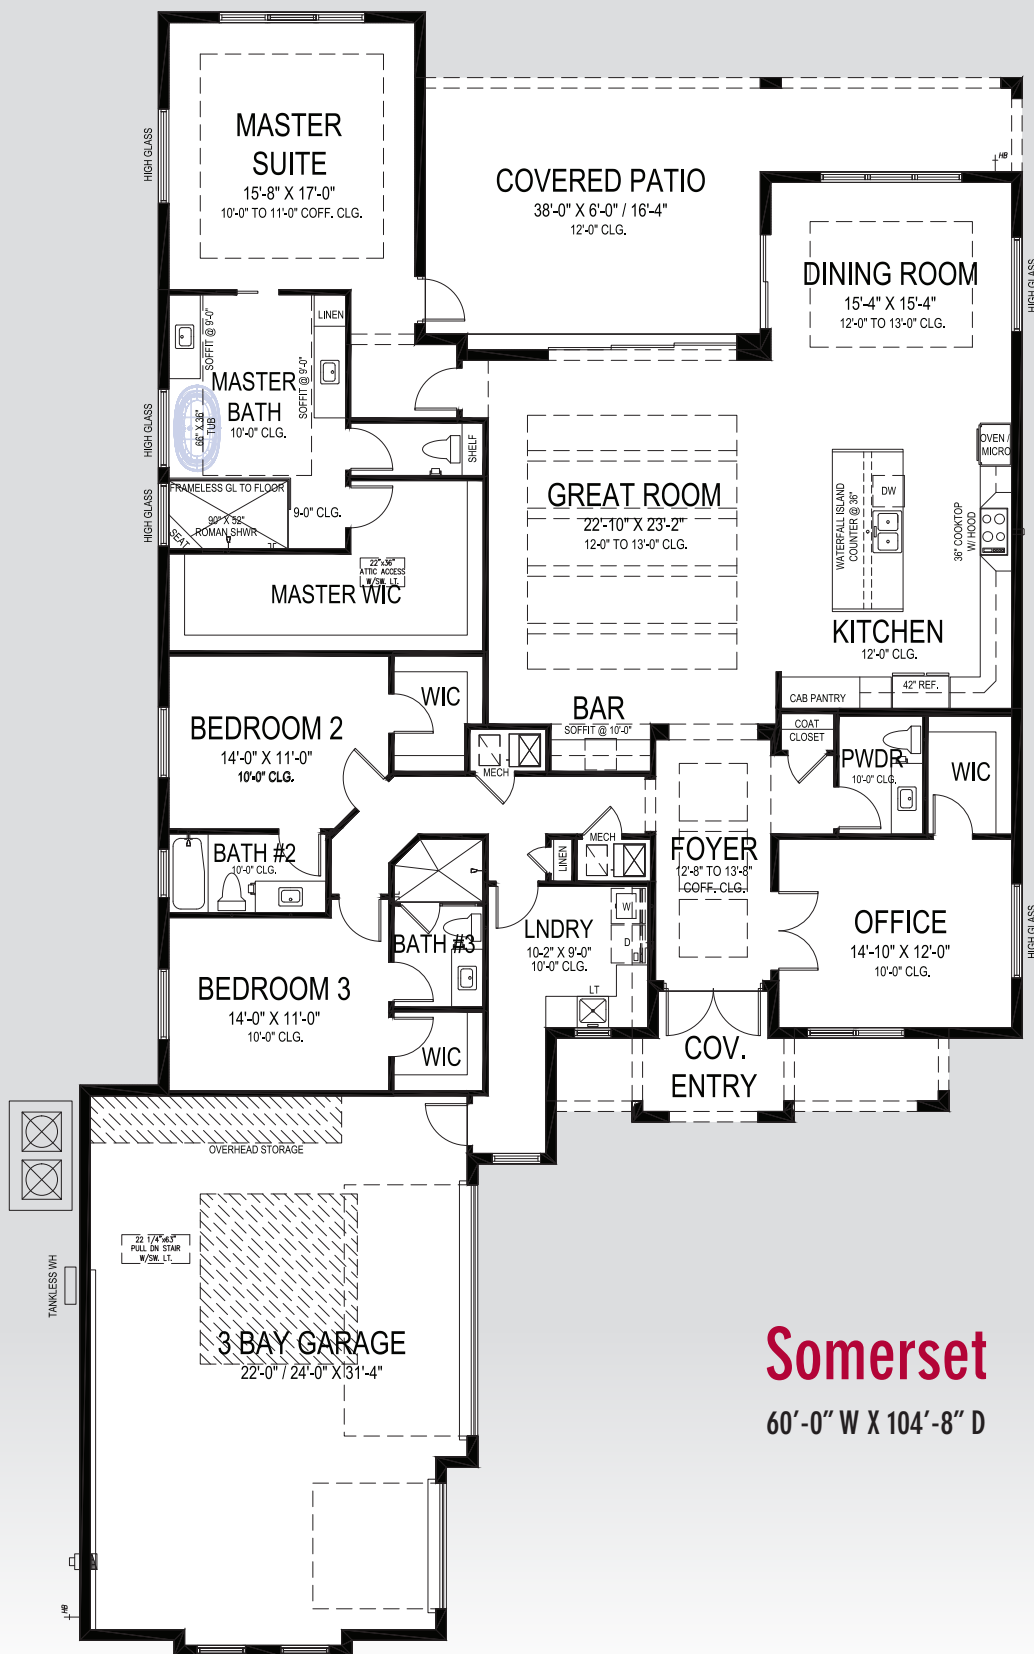

Somerset

60'-0" W X 104'-8" D

GHO HOMES

A GREEN BRICK PARTNER


772.257.1100 • GHOHOMES.COM

APPROXIMATE AREAS

Air Conditioned 3,083 Sq. Ft.
 Covered Entry 145 Sq. Ft.
 Covered Patio 448 Sq. Ft.
 Garage 868 Sq. Ft.
TOTAL 4,544 Sq. Ft.



All dimensions, features, specifications and square footages are approximate and subject to change without notice. Maps, plans, landscaping and elevation renderings are artist's conceptions, are not to scale, and may not accurately depict the homes or lots as they are built. © GHO Homes 2023. Revised September 20, 2023.

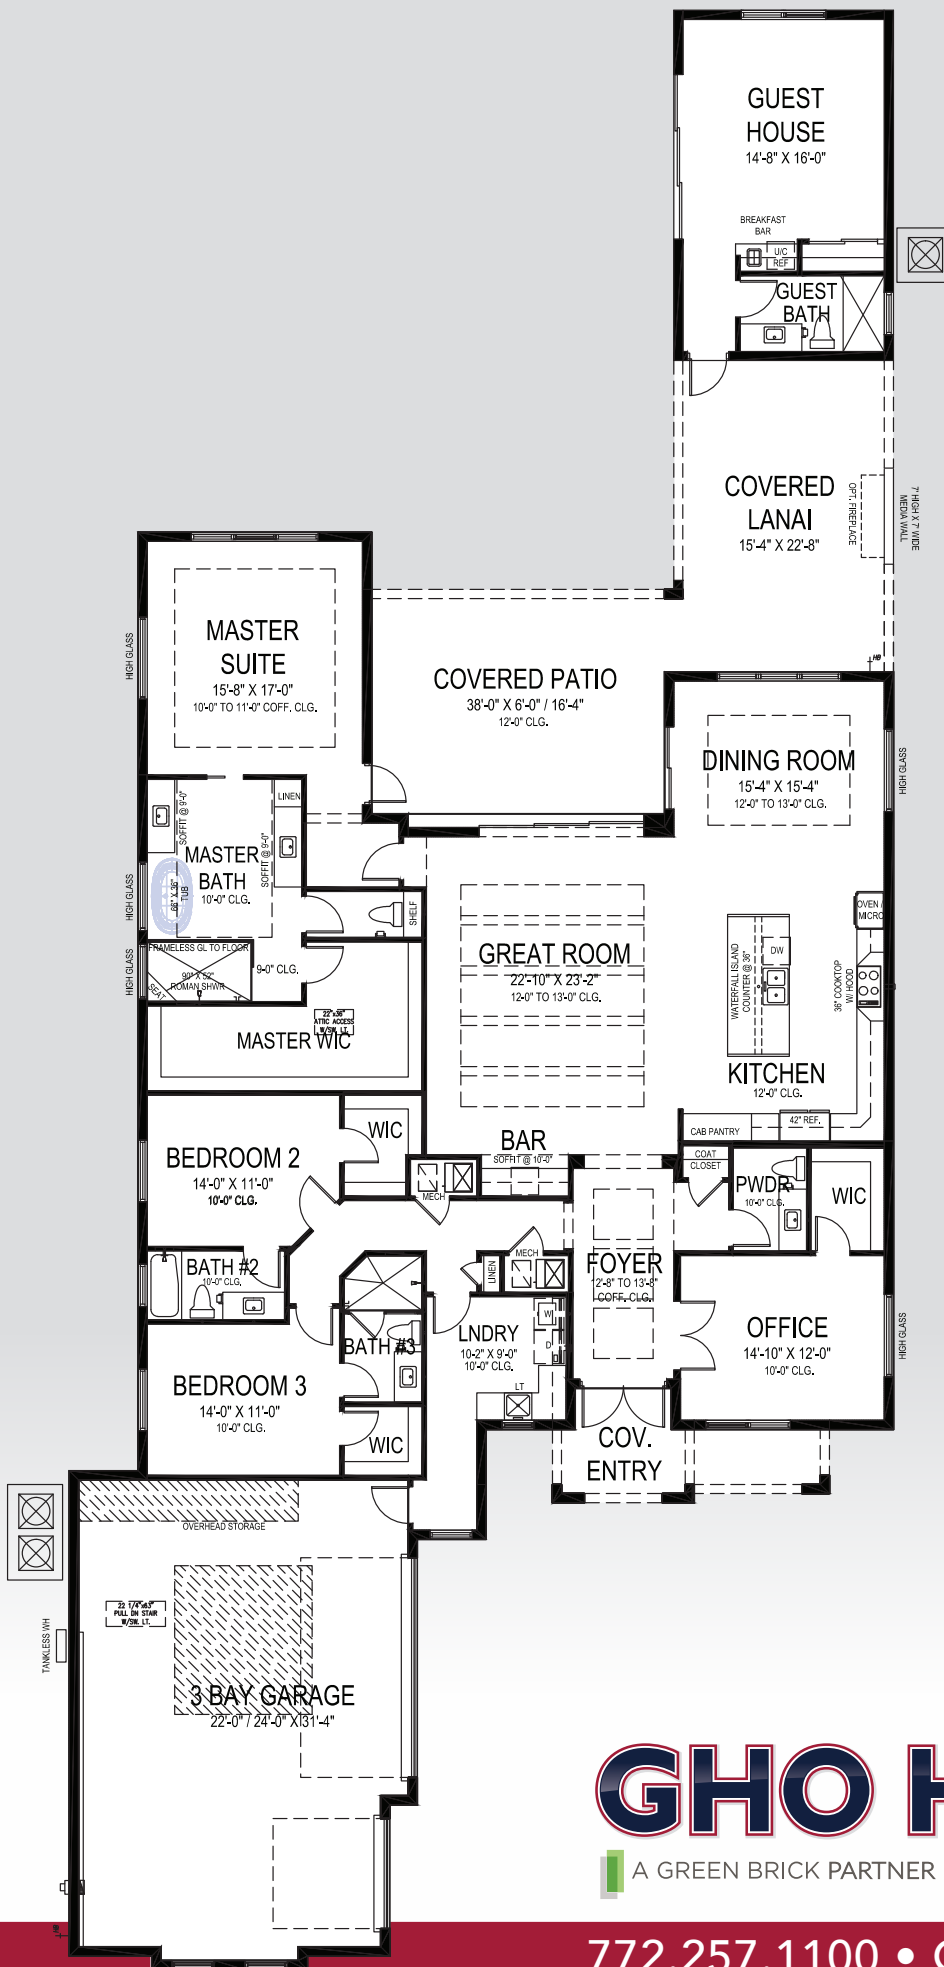

Somerset Casita Guest Room

60' W x 142'-8" D
Option ST06.0092

APPROXIMATE AREAS

Air Conditioned	3,083 Sq. Ft.
Covered Entry	145 Sq. Ft.
Covered Patio	715 Sq. Ft.
Single Bay Garage	868 Sq. Ft.
Casita	408 Sq. Ft.
TOTAL	5,219 Sq. Ft.

GHO HOMES

A GREEN BRICK PARTNER

772.257.1100 • GHOHOMES.COM

All dimensions, features, specifications and square footages are approximate and subject to change without notice. Maps, plans, landscaping and elevation renderings are artist's conceptions, are not to scale, and may not accurately depict the homes or lots as they are built. © GH0 Homes 2024. Revised January 12, 2024.





COMMUNITY FEATURES LIST

The Reserve at Grand Harbor

Created: May-10-2024

"GHO Connectivity" Technology/Convenience Features

- ☑ GHO Smart Panel with CAT6 drops per plan, prewired for HotWire
- ☑ Wall Mounted TV Package installed at 60 inches above floor in Master Suite and Great Room, includes Wall Backing w/wire pull chase rings, cable and power outlet at 60 inches above floor and below at standard wall height (locations included in Smart Panel description above)
- ☑ Wifi Enabled Belt Driven Automatic Garage Door Opener
- ☑ NEST Next Generation Learning Thermostat Or Equivalent
- ☑ Nest Hello Video Door Bell - Wifi Ready - Or Equivalent
- ☑ 2 Camera CAT6 Pre Wires (terminated at smart panel), per plan
- ☑ 3 Access Point CAT 6 Prewired terminated at Smart Panel, per plan

Construction Features

- ☑ Plywood 5/8" (19/32) Roof Sheathing (no particle board)
 - Professionally Engineered Roof Trusses with Hurricane Straps
 - Concrete Slab on Grade with Steel Reinforcement and Fibermesh Concrete
 - Concrete Block Construction with Concrete and Steel Reinforcement
 - Underground County/City Electrical, Water and Sewer Connections
- ☑ Underground Natural Gas Service Supply, Standard

Exterior Features

- ☑ Professionally Designed Pool, with LED Light, Salt Chlorination, Travertine Paver deck and Screen Enclosure
- ☑ PGT Impact Glass Windows, and Sliding Glass Doors
- ☑ Concrete Based Sand Smooth Exterior Wall Finish
- ☑ Rear Covered Patio with Travertine Pavers
- ☑ Paver Driveway and Front Walks - Per Plan
- ☑ Choice of Fiber Classic 5 Lite Stain Grade or Decorative Impact Glass Paint Grade Front Door
- ☑ Professionally Designed Landscaped Package, Floratam Sod and Decorative Ground Cover
 - Automatic Irrigation System
 - Automatic Irrigation System, Master Community Water Supply
 - Exterior Garden Hose Connections (2)
 - Exterior GFI Electric Outlets (2)
- ☑ Sherwin Williams Duration Coating Exterior Latex Flat Paint

GHO HOMES 772.257.1100 | ghohomes.com



Seller reserves the right to make changes or modifications to plans, maps, plan specifications, materials, features, and colors without notice. Prices are subject to change without notice. Maps, plans, landscaping and elevation renderings are artist's conceptions, are not to scale, and may not accurately depict the homes or lots as they are built. This brochure is for illustrative purposes only and not a part of a legal contract. Picture and floor plan shown above is likely not the actual home being offered, but a similar home/model.



COMMUNITY FEATURES LIST

The Reserve at Grand Harbor

Created: May-10-2024

Utility Room and Garage

- ✔ Shaker Style Upper & Lower Laundry/Utility Room Cabinets (GHO Level 2) w/ Drop in Laundry Tub
- ✔ Granite/Quartz Counter Top on Base Cabinets in Utility Room (GHO Level 4)
 - Drop Down Stairs to Attic
- ✔ GHO Exclusive Built-in Garage Storage - per plan
- ✔ 50 Amp Circuit for Future Car Charging Station, Located Per Plan
- ✔ LED Lighting Provided for Garage and Utility Room
- ✔ Garage Floor Concrete Finished Covering - Epoxy with Color Flake
- ✔ GE Front Load Washer & Gas Dryer with Matching Pedestals
 - LED Lighting in Garage

Gourmet Kitchens

- ✔ Kitchen Cabinets feature Crown Molding, Glass Doors, Light Valance and Upgraded Layout - per plan
- ✔ Granite or Quartz Kitchen Counter Top, layout per plan (GHO Level 4 Selections)
- ✔ 42 " Upper Kitchen with Stacked Cabinets Above, Base Cabinet Series w/ Wood Dove Tail Drawers & Soft-close Drawers & Doors (GHO Level 3 Selections)
- ✔ Full Kitchen Tile Backsplash (GHO Level 4 Selections)
- ✔ Kitchen Island with Flat Panel Front and Base Moulding
- ✔ LED Under-Cabinet Lighting in Kitchen & Bar Area, per plan
- ✔ Delta Monrovia Kitchen Faucet with Active Touch
- ✔ Kohler 60/40 Split Stainless Steel Under Mount Kitchen Sink
- ✔ CAFE 42" Built-in Side-by-Side Refrigerator
- ✔ CAFE 36" Gas 5 Burner Cooktop
- ✔ Profile Stainless 36" Pyramid Style Wall Mount Canopy Hood LED Lighting
- ✔ CAFE 30" Microwave/Wall Oven Combo with Convection and Advantium
- ✔ CAFE 24" Built-in Under Counter Beverage Center
- ✔ CAFE 24" Built-in Dishwasher
- ✔ Natural finish wood shelving in Pantry

Luxury Bathrooms

- ✔ Raised Height Bath Vanity Cabinets (GHO Level 2 Selections)
- ✔ Granite or Quartz Bath Vanity Top (GHO Level 4 Selections) with Kohler Rectangular White Under-Mount Sink

GHO HOMES 772.257.1100 | ghohomes.com



Seller reserves the right to make changes or modifications to plans, maps, plan specifications, materials, features, and colors without notice. Prices are subject to change without notice. Maps, plans, landscaping and elevation renderings are artist's conceptions, are not to scale, and may not accurately depict the homes or lots as they are built. This brochure is for illustrative purposes only and not a part of a legal contract. Picture and floor plan shown above is likely not the actual home being offered, but a similar home/model.



COMMUNITY FEATURES LIST

The Reserve at Grand Harbor

Created: May-10-2024

- ✔ Bathroom Faucets and Fixtures 8" Spread Brushed Finish) - All Bathrooms
- ✔ Oversized Walk-In Showers - per plan
 - Built in Shower Seat in Master Shower, Ceramic Tile Finish - per plan
 - Built in Shower Soap Niche in all Showers, per plan
 - Clear Glass Shower Enclosures- per plan
- ✔ Ceramic Tile Bathroom Floors with Walls and Shower Floors (Level 4) - Choice of Deco Packages with Listello Features in All Baths (GHO Level 3 Selections)
- ✔ Kohler Raised, Comfort Height, Elongated Soft Close White Toilets - all Bathrooms
 - Full Width Oversized Height Vanity Mirrors
 - Clear Glass Windows in all Baths with Frosted Windows Option- per plan
- ✔ Square Shower Drains in all Bathrooms
- ✔ 110 CFM Antimicrobial Exhaust Fan in Master Bath

Interior Appointments

- ✔ 8ft Solid Core Interior Doors with 2 Panel Square Top
- ✔ Built-In Bar Base & Upper Cabinets with Granite or Quartz CounterTop & Backsplash (Match Kitchen)
 - Solid Surface White Window Sills Throughout Living Area
- ✔ Porcelain Tile Flooring in Foyer, Kitchen, Halls, Great Room or Family Room & Living Room, Dining Room and Utility Room - layouts per plan (GHO Level 4 Selections)
 - Wall-to-Wall Carpet in Choice of Designer Colors in all Bedrooms and Den (GHO Level 2 Selections)
- ✔ Oversized Flat Stock Door Casings and Baseboards
- ✔ Flat Stock Coordinated Crown Molding in Foyer, Great Room/Family Room, Kitchen, Living Room, Dining Room and Master Bedroom - perimeter of room only/ layout per plan

Interior Design Features

- ✔ 10 Ft Tall PGT Impact Glass Sliding Glass Door, per plan
 - Square Interior Wall Corners Throughout
- ✔ Smooth Interior Wall and Ceiling Finishes
 - Air-Conditioned Walk-In Closets - per plan
- ✔ Sherwin Williams Duration Coating Interior Latex and ProClassic Waterborne Interior Acrylic Semi-Gloss Enamel Extra White on Trim - Two Tone Interior Paint Upgrade. Choice of Select Wall Colors (select one).
- ✔ Natural finish wood open shelving in all closets, per plan

GHO HOMES 772.257.1100 | ghohomes.com



Seller reserves the right to make changes or modifications to plans, maps, plan specifications, materials, features, and colors without notice. Prices are subject to change without notice. Maps, plans, landscaping and elevation renderings are artist's conceptions, are not to scale, and may not accurately depict the homes or lots as they are built. This brochure is for illustrative purposes only and not a part of a legal contract. Picture and floor plan shown above is likely not the actual home being offered, but a similar home/model.



COMMUNITY FEATURES LIST

The Reserve at Grand Harbor

Created: May-10-2024

Electrical Specifications

- ☑ **Surface Mount LED HiHat Lighting in Kitchen, Halls, Bathrooms, Closets, Utility Room, Covered Entry and Patio - Per Plan**
- Ceiling Fan Pre-Wire in all Bedrooms, Den, Great Rooms and Patio
- Decorative Rocker Type Switches
- ☑ **Pre Wired for Future Access Points & Exterior Cameras**
- ☑ **Pre Wired for Future Car Charger in Garage - 50 amp**

Energy Efficient & Safety Features

- ☑ **Lennox High Efficiency Air Conditioning System Including Multi Speed Air Handler - Target 16 SEER Efficiency*/ Straight Cool / Sized Per Home**
- HVAC AC Filter Access Located at AC Unit or in Adjacent Side-Wall for Easy Access - per plan
- ☑ **Upgraded High Performance MERV16 Air Filter with Built In UV Light**
- ☑ **Attic Spray Foam Insulation**
- Energy Efficient R4.1 Concrete Block Wall Insulation
- Energy Efficient R11 Garage to House Wall Insulation
- ☑ **Dual Pane Low E Coated Impact Glass on Windows / Sliding Glass Doors**
- ☑ **Natural Gas Supply for Water Heater, Cook Top and Clothes Dryer**
- ☑ **Rinnai Gas Tankless Water Heater, Exterior Mount with Hot Water Recirculating System - Energy Star**
- ARC Fault Electrical Outlets Per Code
- Smoke and Carbon Monoxide Detectors per code
- ☑ **Entry Door Multi Point Lock**



GHO Homes sets a higher standard in appointing our homes. Our Ultimate Features - denoted by the check mark icon - set us apart from other builders and come standard in every GHO Home.

Additional Tailor Made home design options to choose from include built-in entertainment centers, wet bars, screened-in pools, and luxurious finishes and upgrades. From flooring to cabinetry and custom room designs, we've made it easy and affordable to realize your dreams. *Overall system efficiency minimum 15 SEER, based on individual equipment available and sized per each home.

GHO HOMES 772.257.1100 | ghohomes.com



Seller reserves the right to make changes or modifications to plans, maps, plan specifications, materials, features, and colors without notice. Prices are subject to change without notice. Maps, plans, landscaping and elevation renderings are artist's conceptions, are not to scale, and may not accurately depict the homes or lots as they are built. This brochure is for illustrative purposes only and not a part of a legal contract. Picture and floor plan shown above is likely not the actual home being offered, but a similar home/model.



COMMUNITY FEATURES LIST

The Reserve at Grand Harbor

Created: May-10-2024

GHO HOMES 772.257.1100 | ghohomes.com



Seller reserves the right to make changes or modifications to plans, maps, plan specifications, materials, features, and colors without notice. Prices are subject to change without notice. Maps, plans, landscaping and elevation renderings are artist's conceptions, are not to scale, and may not accurately depict the homes or lots as they are built. This brochure is for illustrative purposes only and not a part of a legal contract. Picture and floor plan shown above is likely not the actual home being offered, but a similar home/model.