


# COLUMBIA SERIES CABANA BATH PACKAGE

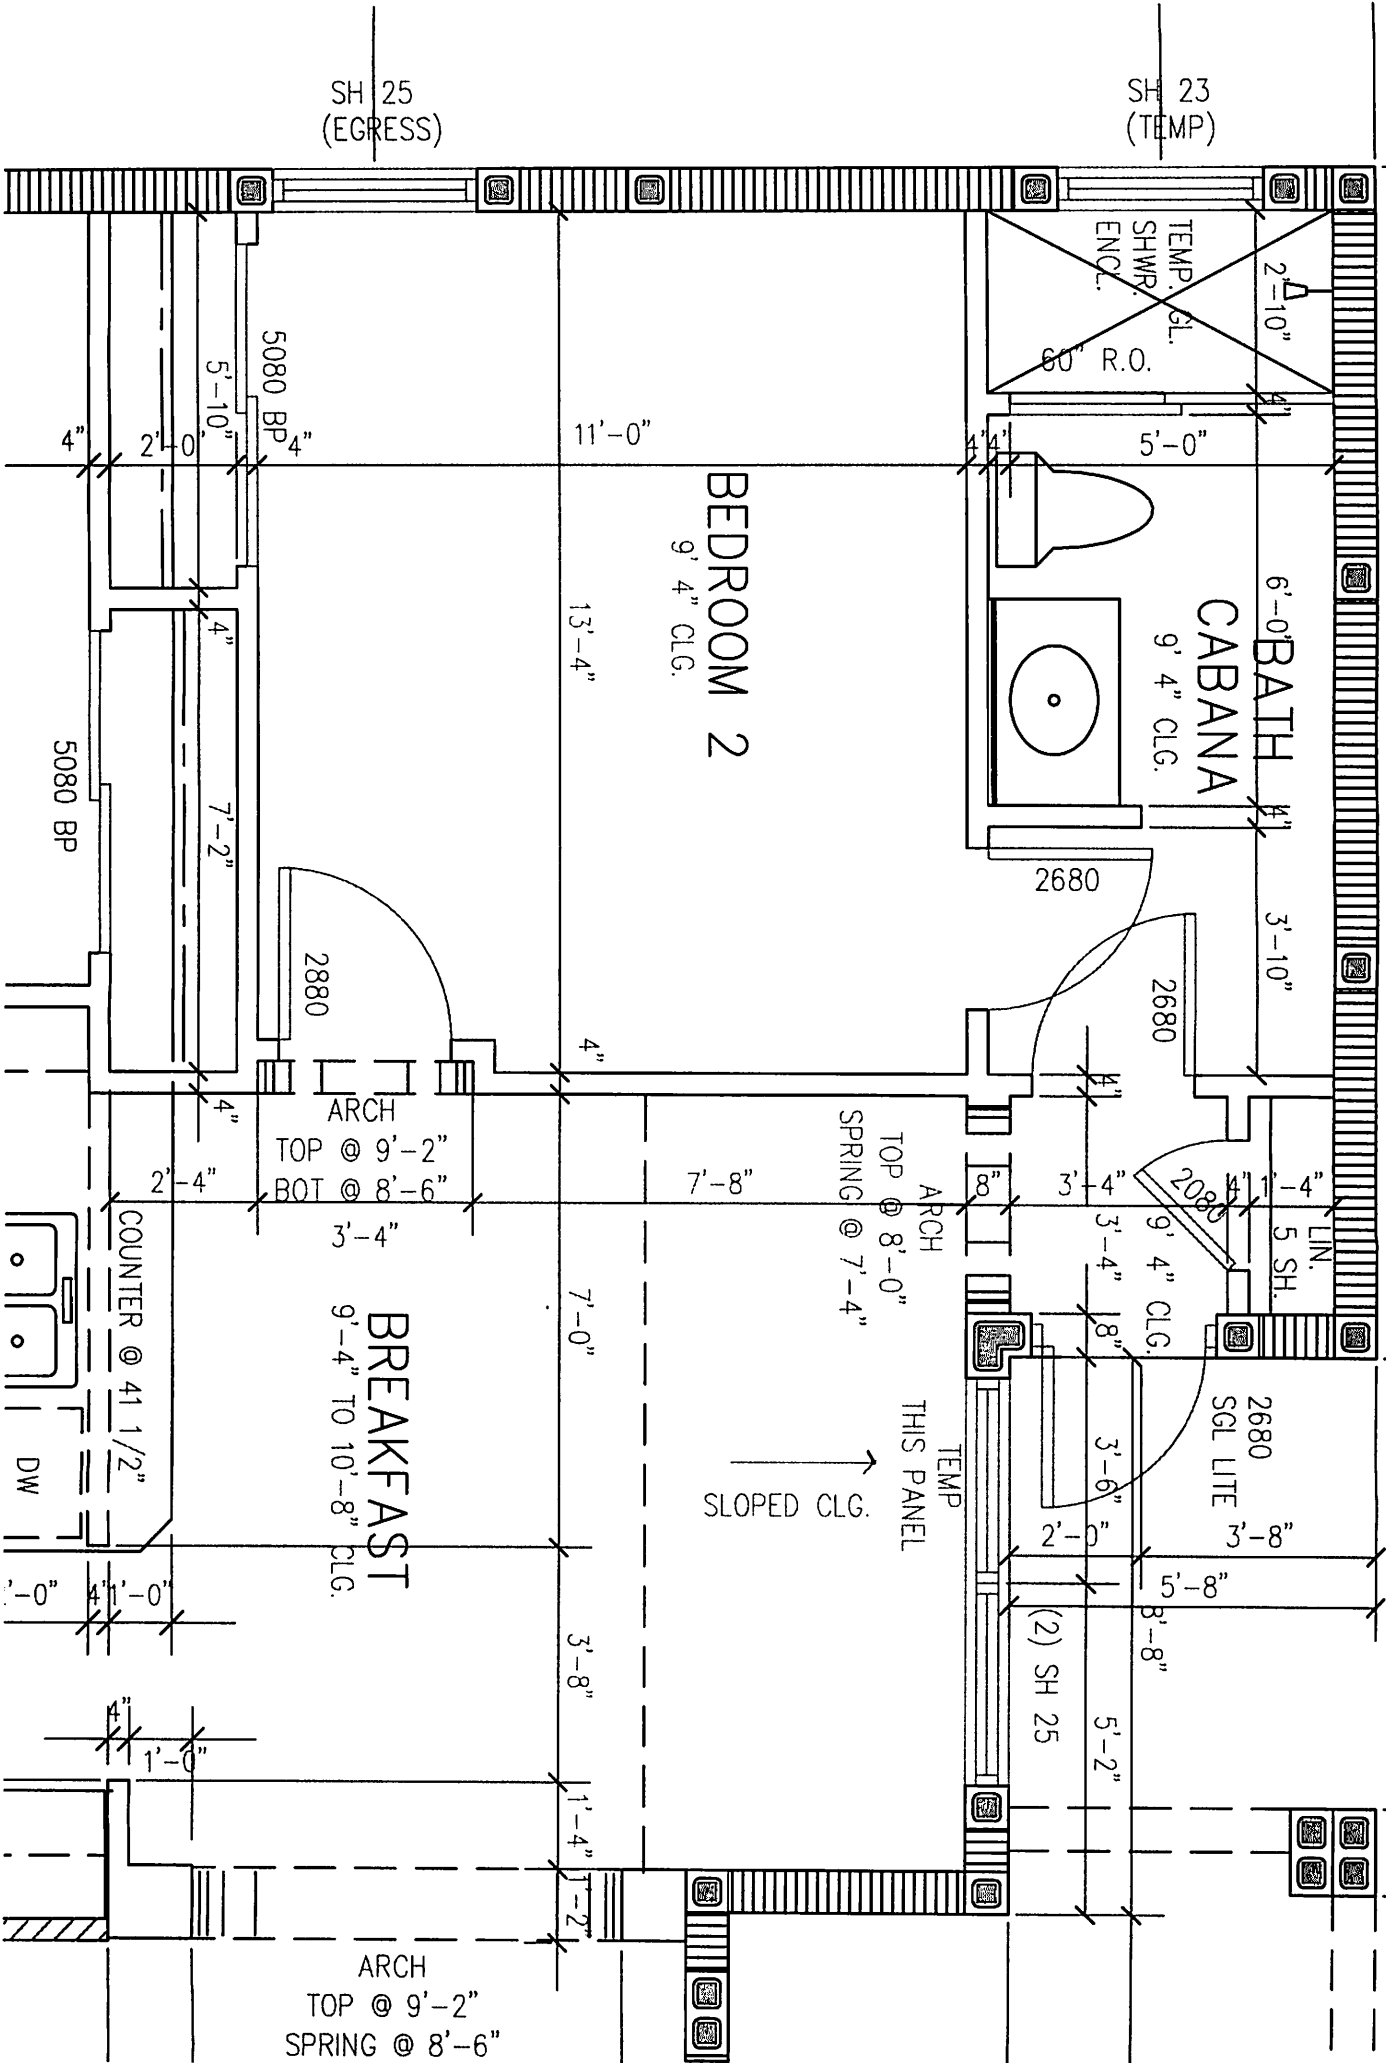

SH 25  
(EGRESS)

SH 23  
(TEMP)

**BEDROOM 2**  
9' 4" CLG.

**BATH CABANA**  
9' 4" CLG.

**BREAKFAST**  
9' 4" TO 10'-8" CLG.

ARCH  
TOP @ 8'-0"  
SPRING @ 7'-4"  
THIS PANEL  
TEMP  
SLOPED CLG.

ARCH  
TOP @ 9'-2"  
SPRING @ 8'-6"

TEMP. SHWR. ENCL.  
60" R.O.  
2'-10"

LN.  
5 SH.  
2080

2680  
SGL LITE  
3'-8"

(2) SH 25

5080 BP  
5'-10"  
2'-0"  
4"

5080 BP

7'-2"  
4"

2880

ARCH  
TOP @ 9'-2"  
BOT @ 8'-6"  
3'-4"

COUNTER @ 41 1/2"  
DW

DW

7'-8"

7'-0"

3'-8"

1'-4"

1'-2"

1'-2"

2680

2680

2080

2680

3'-4"

3'-4"

3'-4"

3'-6"

2'-0"

3'-8"

5'-2"

5'-2"

5'-2"

5'-2"

5'-2"

5'-2"

5'-2"