


GRAPHIC SCALE



(IN FEET)
1 inch = 100 ft.

TRACT G-1
STORMWATER MANAGEMENT

LIMITS OF METES AND BOUNDS DESCRIBED PORTION OF LOT TO BE REMOVED FROM AE 20.1'/20.2'/20.3' FLOOD ZONE (TYP.)

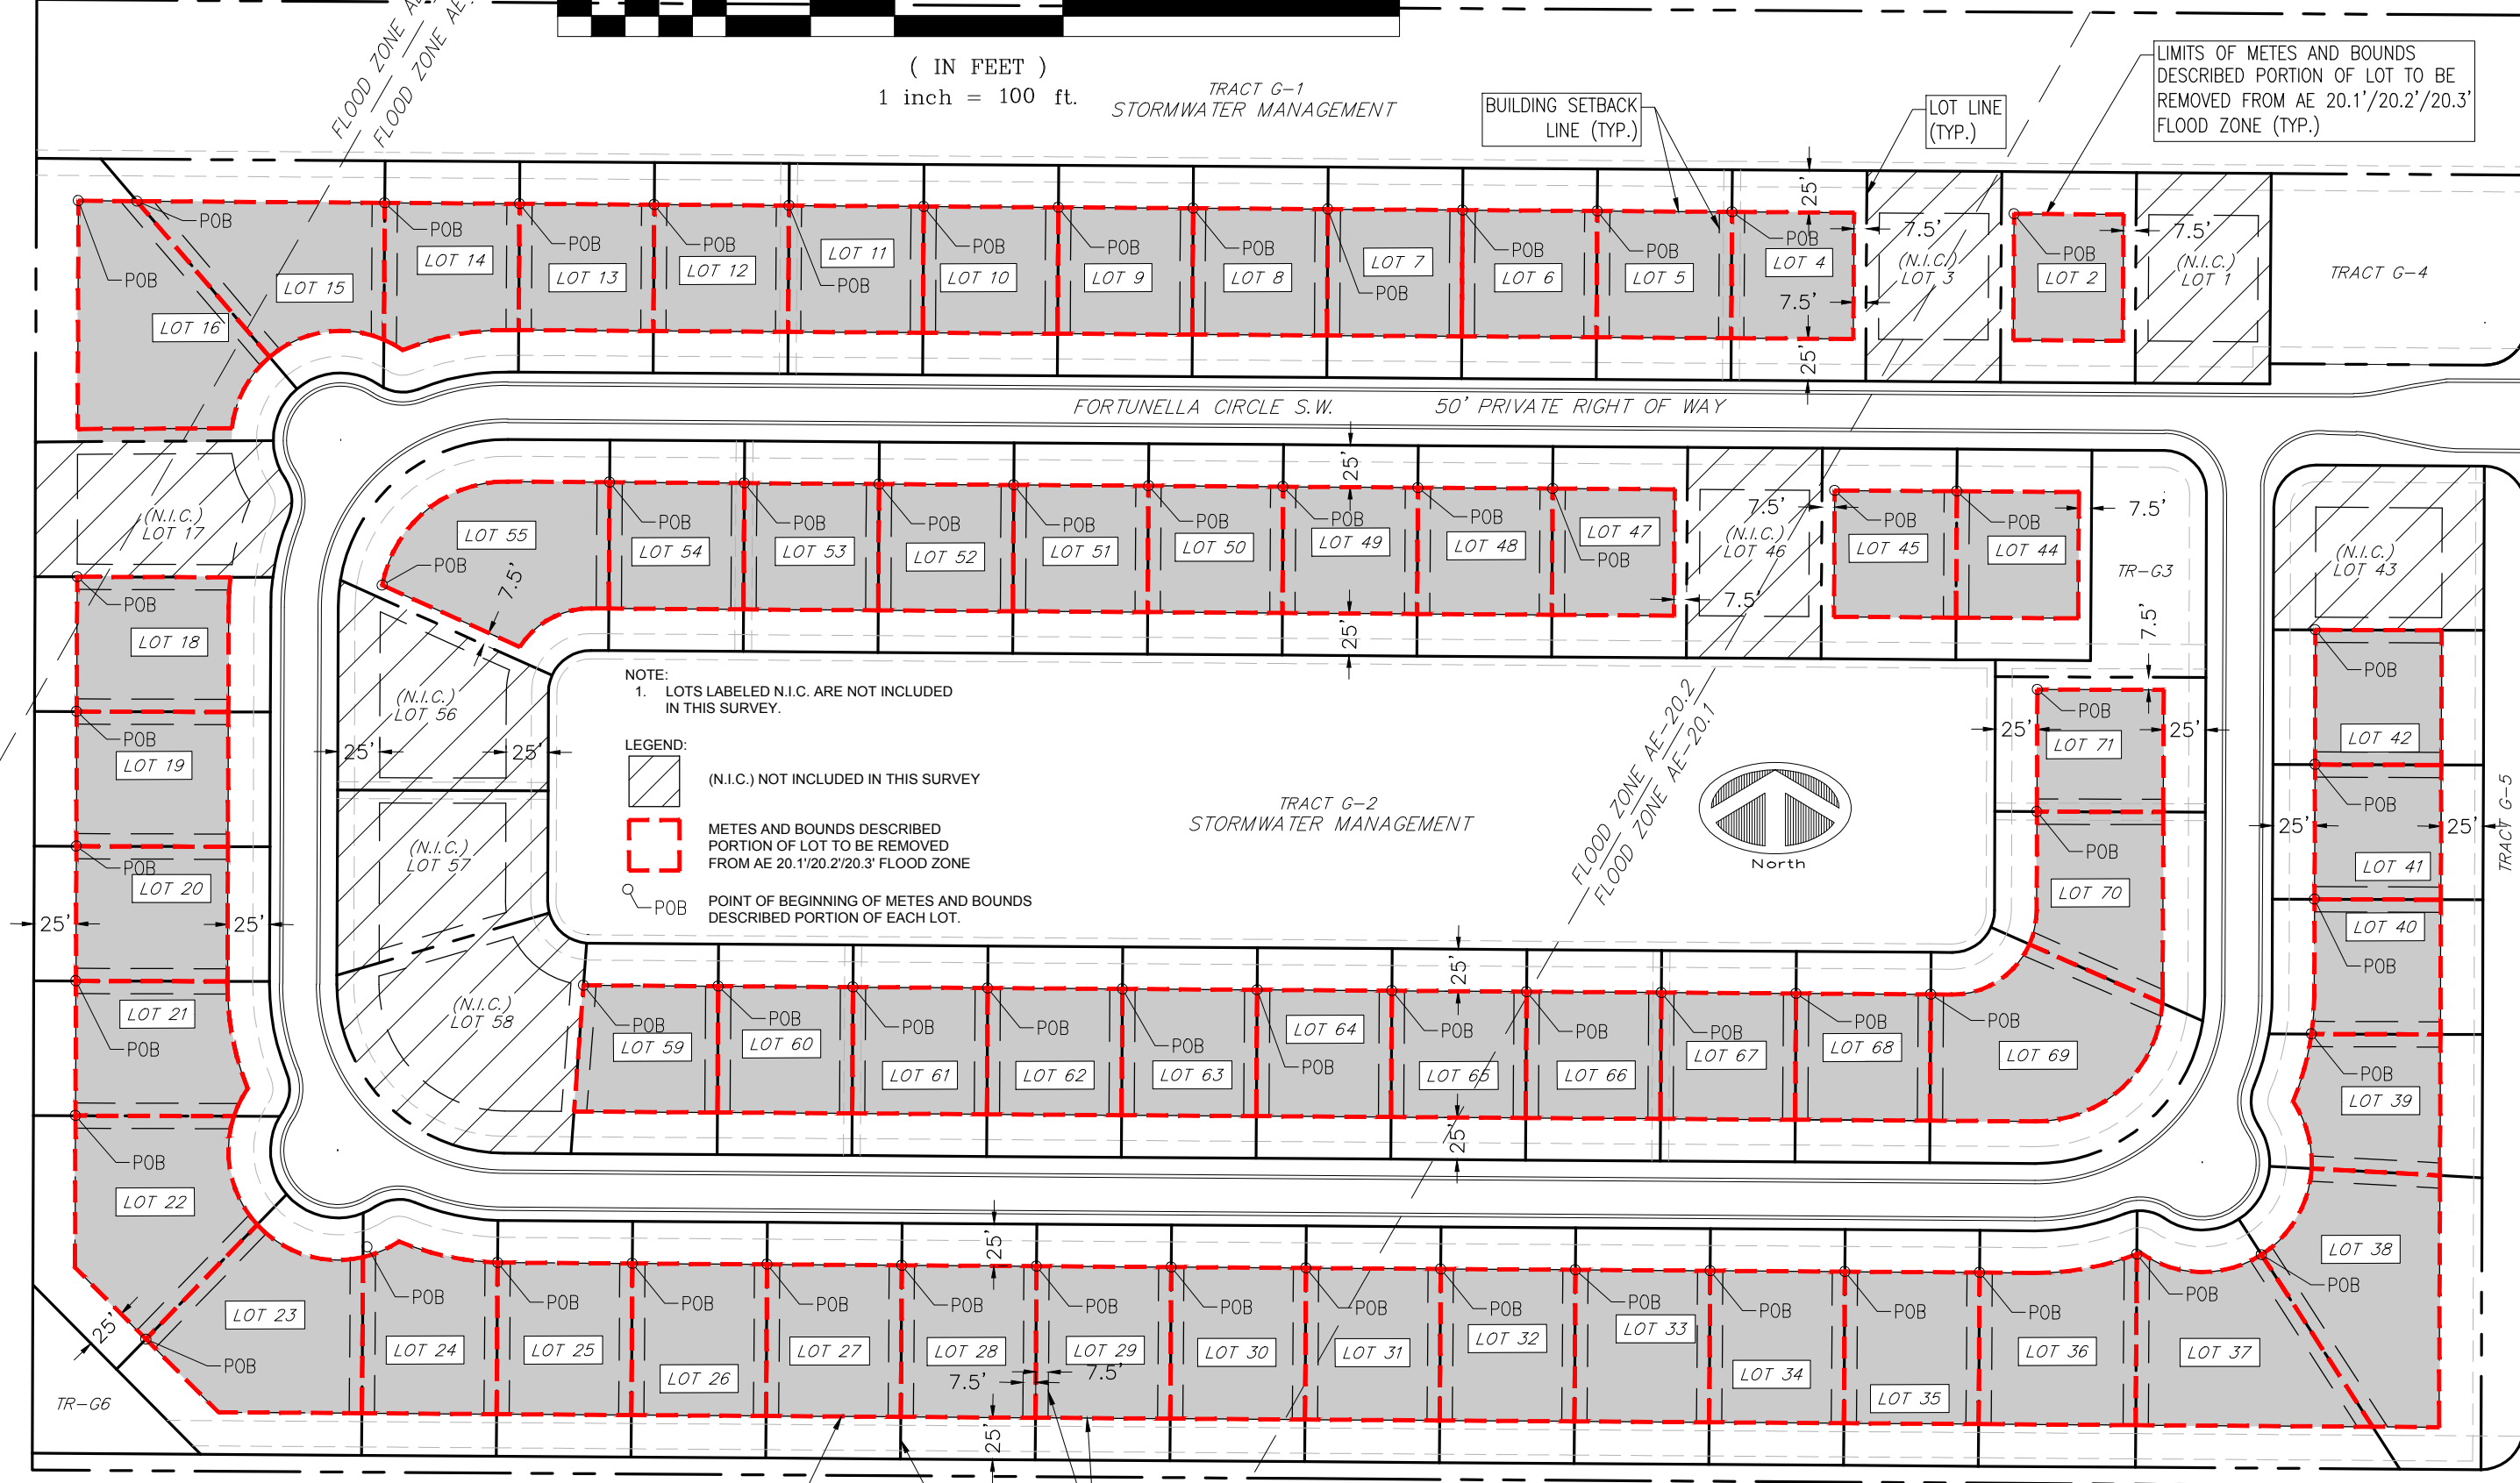

NOTE:
1. LOTS LABELED N.I.C. ARE NOT INCLUDED IN THIS SURVEY.

- LEGEND:
- (N.I.C.) NOT INCLUDED IN THIS SURVEY
 - METES AND BOUNDS DESCRIBED PORTION OF LOT TO BE REMOVED FROM AE 20.1'/20.2'/20.3' FLOOD ZONE
 - POINT OF BEGINNING OF METES AND BOUNDS DESCRIBED PORTION OF EACH LOT.

LIMITS OF METES AND BOUNDS DESCRIBED PORTION OF LOT TO BE REMOVED FROM AE 20.1'/20.2'/20.3' FLOOD ZONE (TYP.)

LOT LINE (TYP.)

BUILDING SETBACK LINE (TYP.)

DATE	08/22/2016
REVISION	
MARK	1
ADD METES & BOUNDS	
DRAWING	J.M.S.
CHECKED	J.M.S.
SCALE	1"=100'
DATE	05-11-2016

SCHULKE, BITTLE & STODDARD, L.L.C.
 CIVIL & STRUCTURAL ENGINEERING • LAND PLANNING • ENVIRONMENTAL PERMITTING
 CERTIFICATION OF AUTHORIZATION NO.: 00008668
 1717 INDIAN RIVER BLVD., SUITE 201 VERO BEACH, FLORIDA 32960
 TEL 772/770-9622 FAX 772/770-9496 EMAIL sbsteng@bellsouth.net

APPLICATION FOR
 FEMA MAP REVISION
 BASED ON FILL

SITE MAP
 CITRUS SPRINGS
 VILLAGE G

ENGINEER CERTIFICATION
 JOSEPH W. SCHULKE
 FL. REG. NO. 47048
 ADAM B. BITTLE
 FL. REG. NO. 57396
 WILLIAM P. STODDARD
 FL. REG. NO. 57605